



NOTES

 


MATERIALS KEY


- 1. CONCRETE ROOF TILES
- 2. RED FACING BRICK

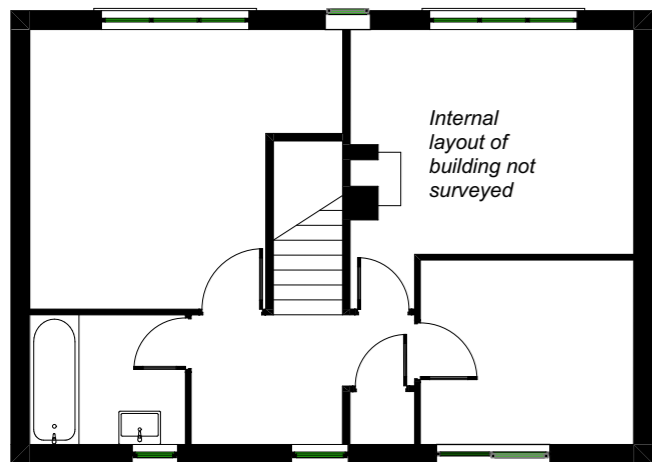


EXISTING FIRST FLOOR PLAN 1:100

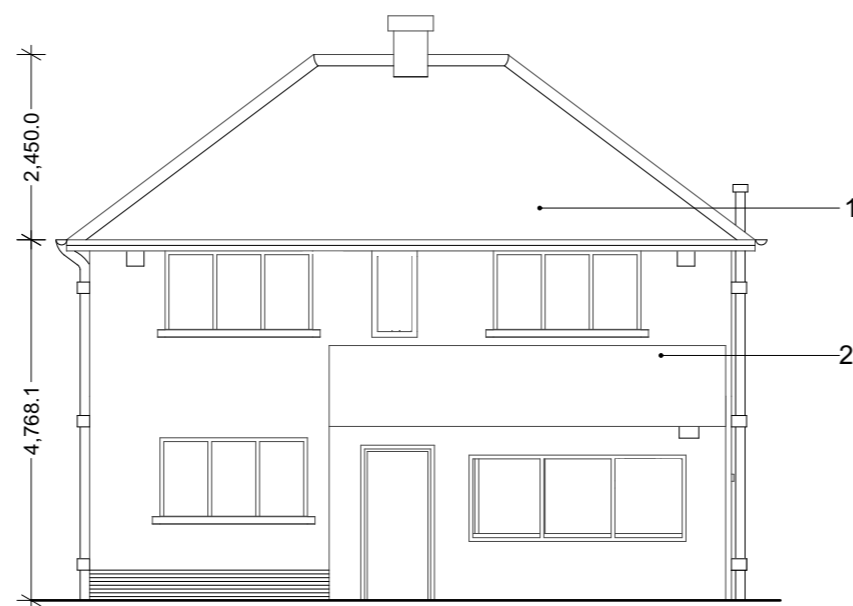

EXISTING ELEVATION A 1:100

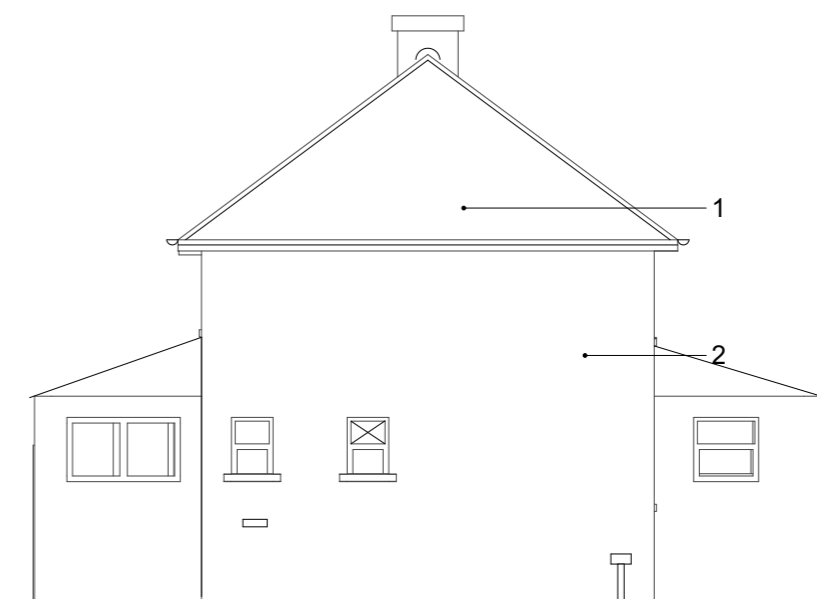


EXISTING ELEVATION C 1:100

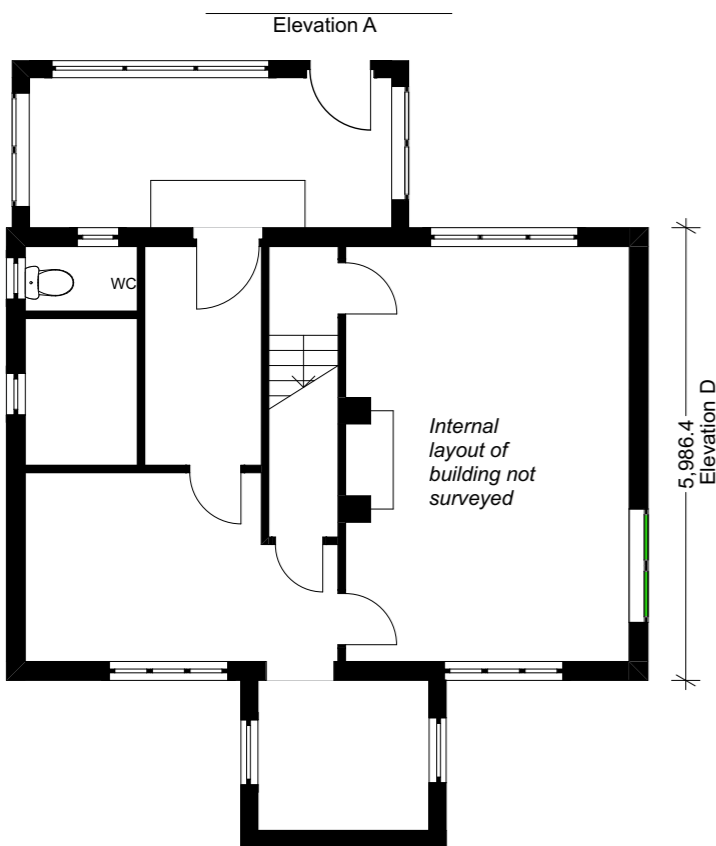

EXISTING GROUND FLOOR PLAN 1:100



EXISTING ELEVATION B 1:100

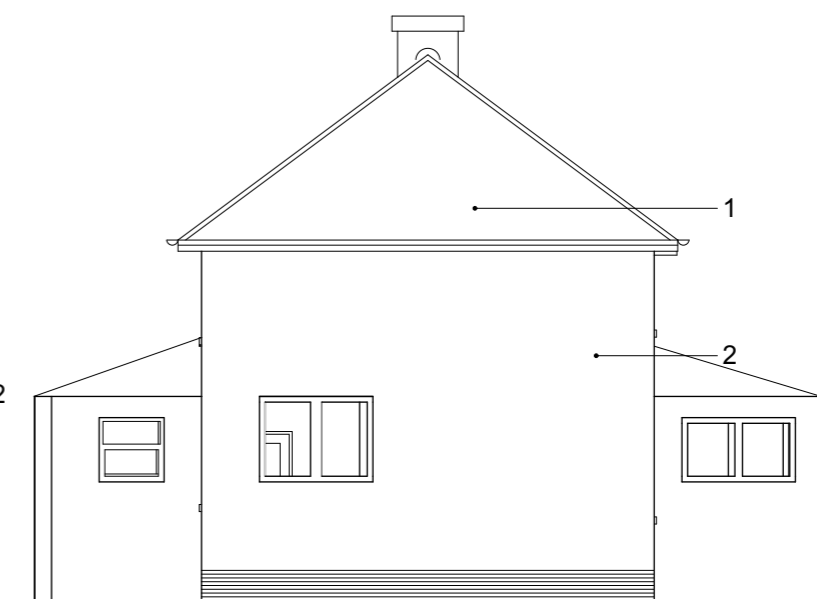

EXISTING ELEVATION D 1:100

Rev	Date	Description	By
-----	------	-------------	----

Player Roberts Bell

Barn 1, Shackerdale Farm,
Car Colston, Nottinghamshire, NG13 8JB
01949 21100 | hello@prb-a.com | www.prb-a.com

JOB TITLE
Park Cottage, Fenton Lane, Stubton

DWG TITLE
EXISTING PLANS & ELEVATIONS

JOB REF_DWG NO._REVISION
22002-02-003_P1

STATUS
SKETCH

PROJECT NUMBER 22-002	DRAWN LH	SCALE 1:100
--------------------------	-------------	----------------

A3	DATE 06/2023	CHECKED JP
----	-----------------	---------------

This document and its design content is copyright of Player Roberts Bell Architects Ltd ©. It shall be read in conjunction with all other associated project information including models, specifications, schedules and related consultants documents. Do not scale from documents. All dimensions to be checked on site. Immediately report any discrepancies, errors or omissions on this document to the Originator, document to be used only for status noted. If in doubt ASK.