


NOTE:
 This Drawing Has Been Produced To Obtain
 Planning/Building Regulations Approval Only.
 All Dimensions, Levels And Roof Pitch To Be
 Checked On Site, If In Doubt Ask.
 Use Only Noted Dimensions- Do Not Scale.
 If This Drawing Has Been Received Electronically
 It Is The Recipients Responsibility To Print The
 Document To The Correct Scale.




SIDE ELEVATION

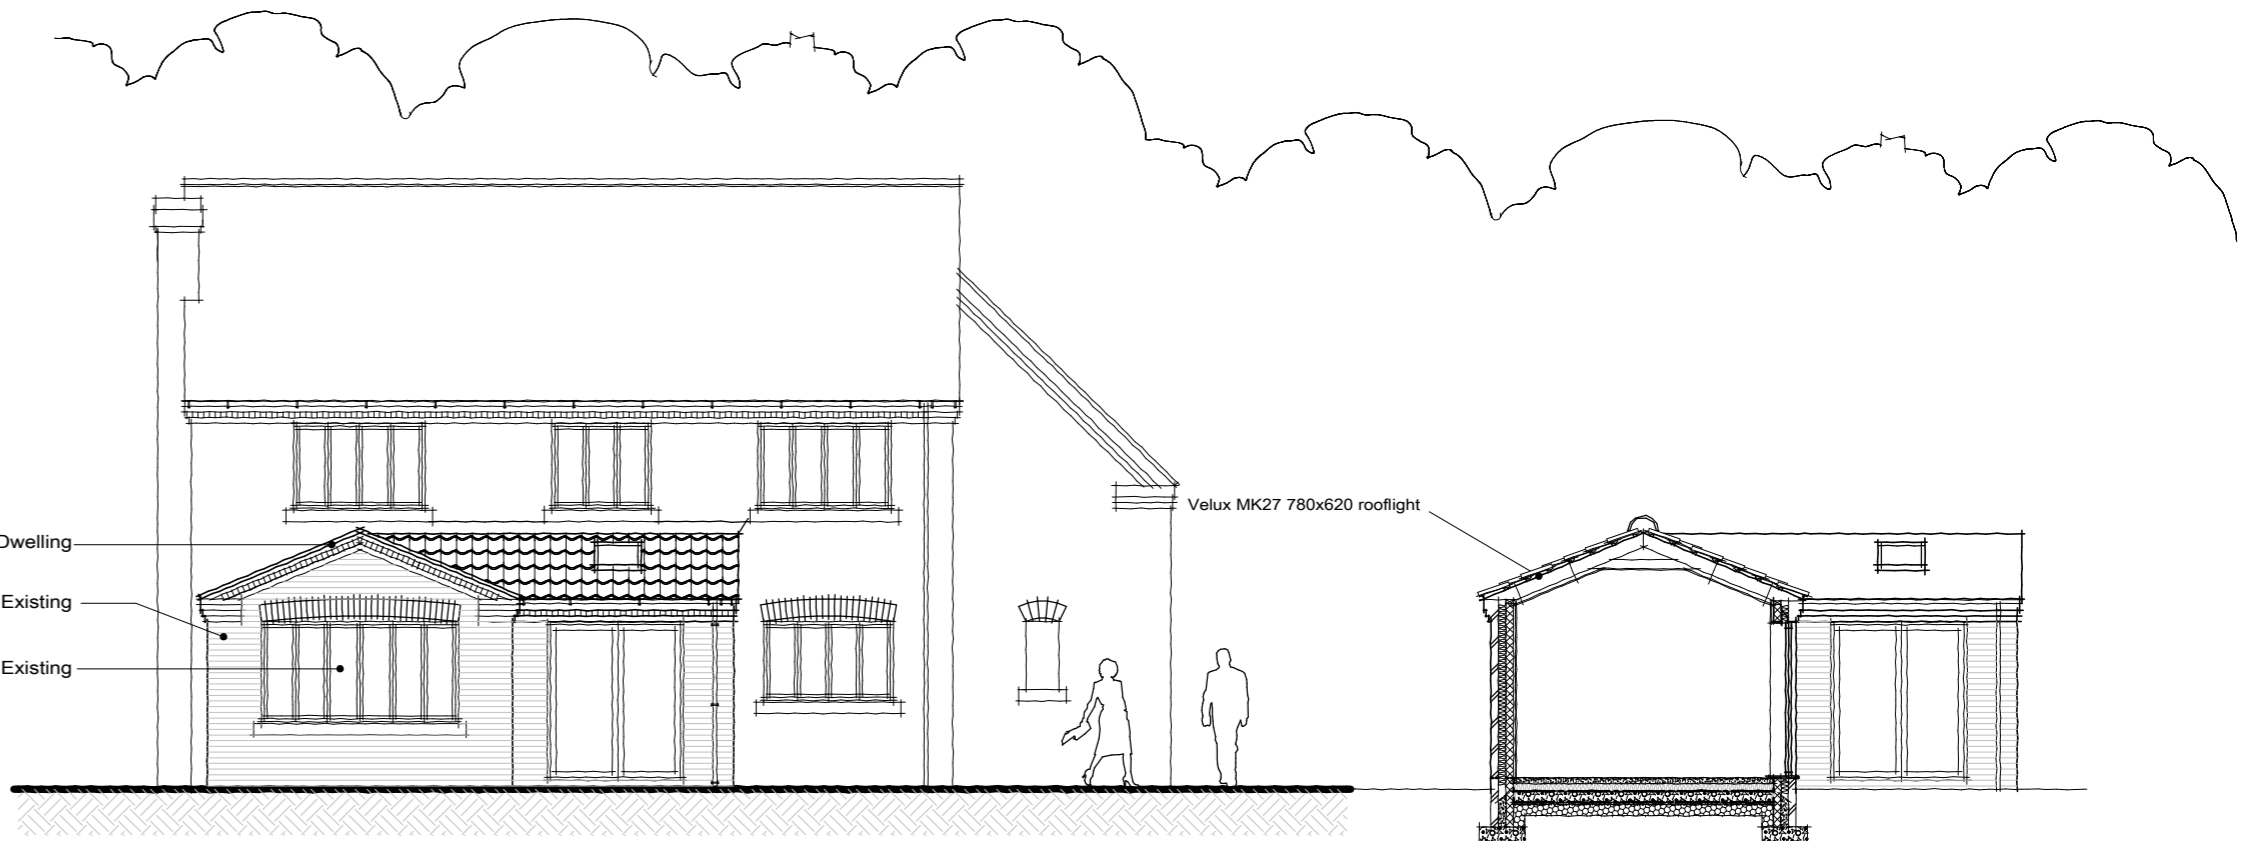

REAR ELEVATION

General Section For Extension

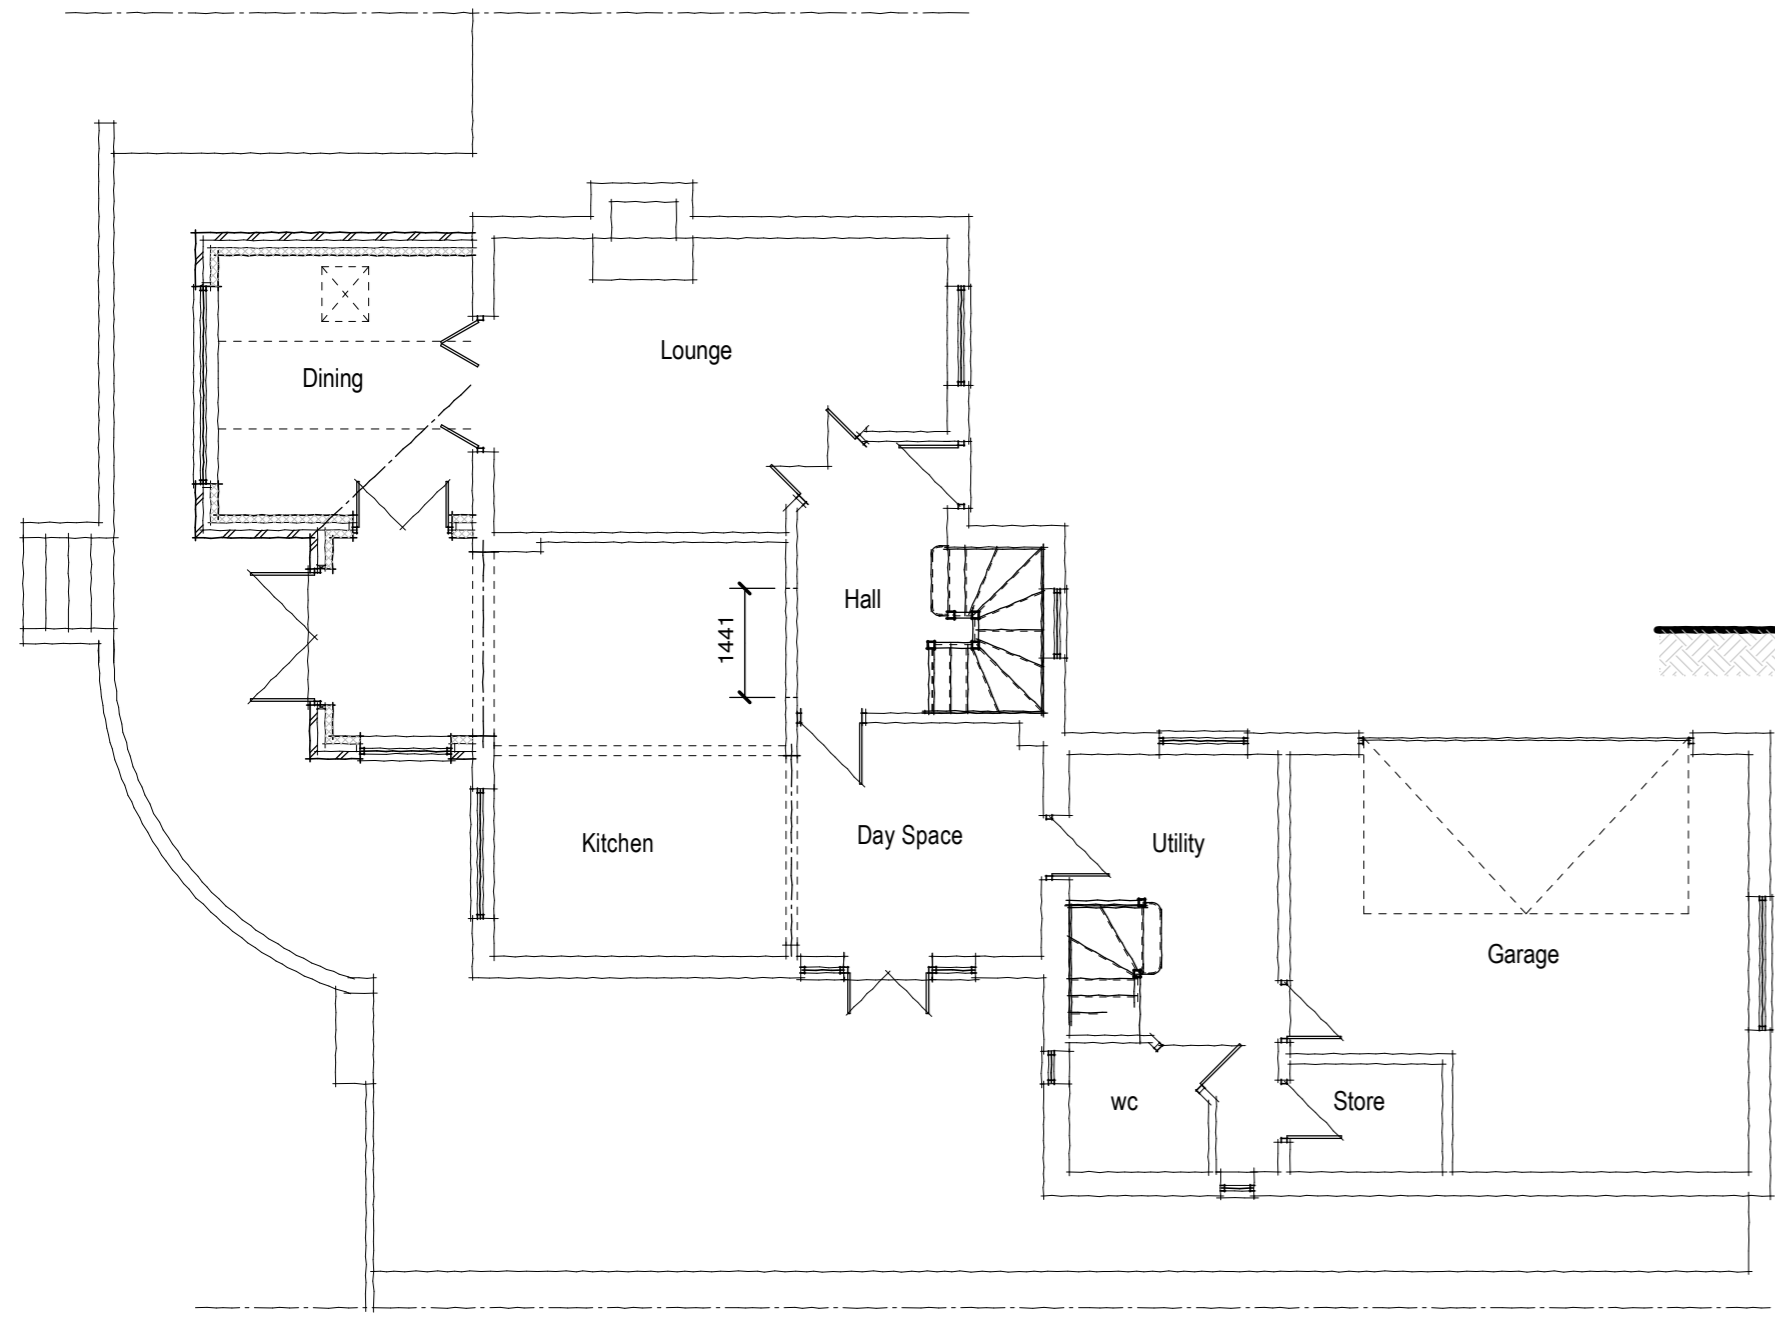

GROUND FLOOR PLAN



SIDE ELEVATION

A	Date	Revisions

Taylor Loom Consultants Ltd
 The Consulting Rooms
 29 Grove Coach Road
 Retford
 Retford, Nottinghamshire DN22 7HG
 Tel: 01777 702544

Client
Mr & Mrs S Kirk

Job Title
Proposed Single Storey Rear Extension & internal alterations

Briar Lodge
 Claypole Road
 Stubton
 Newark
 NG23 5BU

Drawing Title
Planning Proposal

Scale
1:100@A2

Sheet Size
A2

Date
July 2023

Drawn by
JML

Drg No.
TLC/23/160/03

Rev.
-

