



NOTES

 


MATERIALS KEY


- 1. CONCRETE ROOF TILES
- 2. RED FACING BRICK

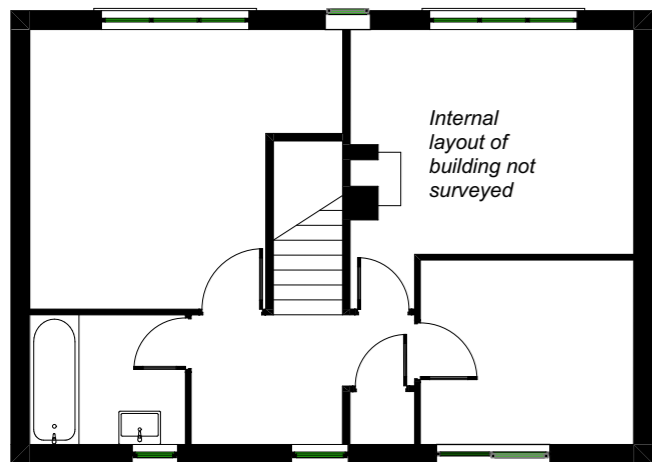


EXISTING FIRST FLOOR PLAN 1:100

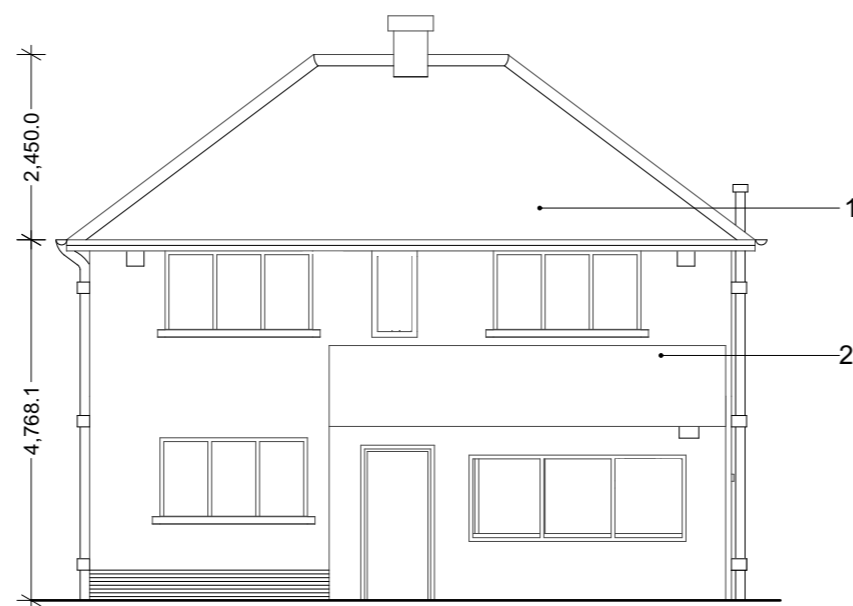

EXISTING ELEVATION A 1:100

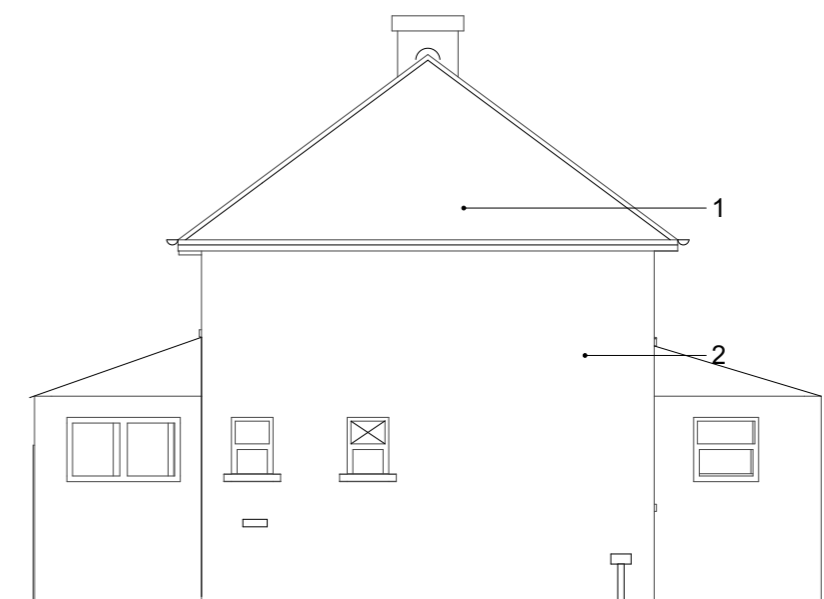


EXISTING ELEVATION C 1:100

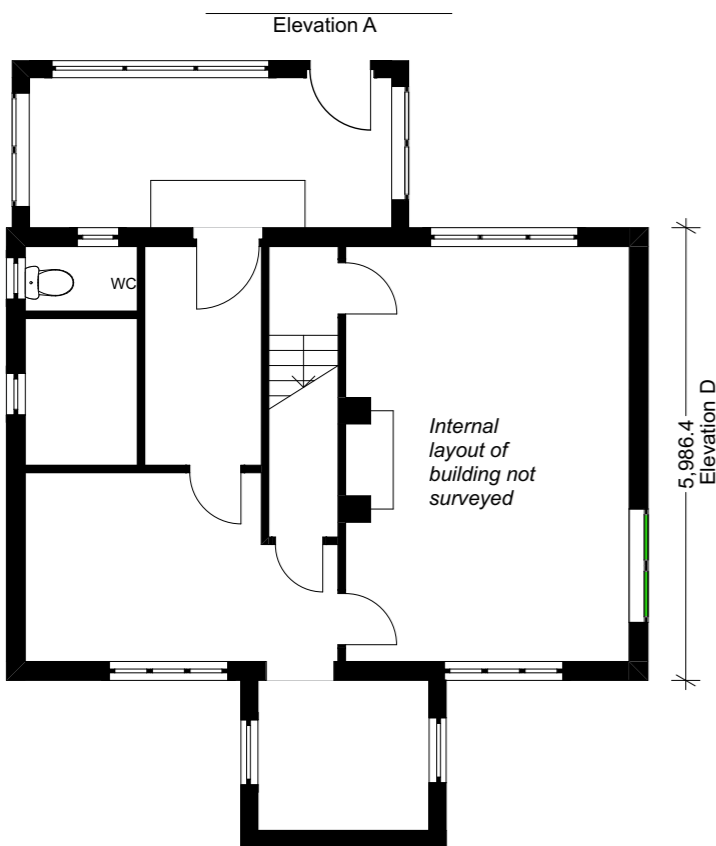

EXISTING GROUND FLOOR PLAN 1:100



EXISTING ELEVATION B 1:100

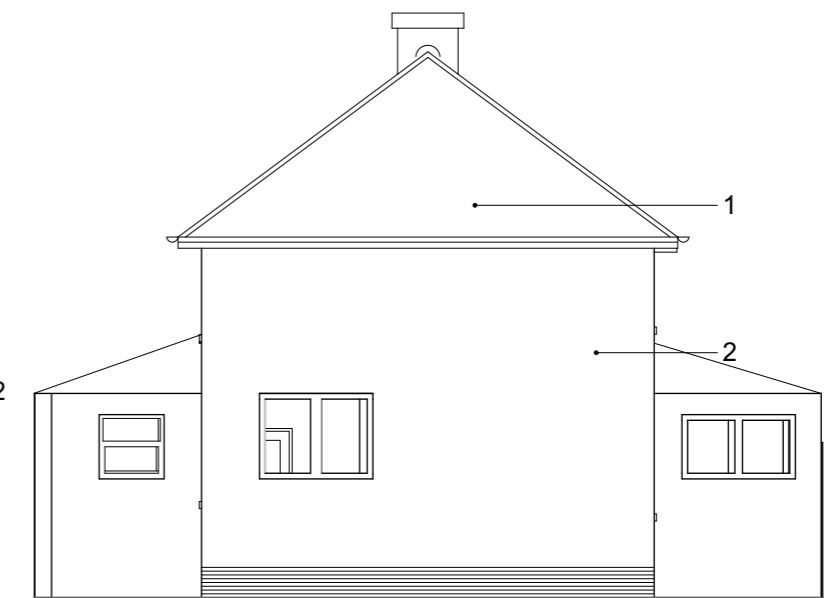

EXISTING ELEVATION D 1:100

Rev	Date	Description	By
		P1 16.10.21 PLANNING	LW



5 Bingham Enterprise Centre, Mercia Court,
Bingham, Nottinghamshire, NG13 8QX
01949 21100 | hello@akind-a.com | www.akind-a.com

JOB TITLE
Park Cottage, Fenton Lane, Stubton

DWG TITLE
EXISTING PLANS & ELEVATIONS

JOB REF-SERIES-DWG NO. REVISION
22002-02-103_P1

STATUS

PROJECT NUMBER 22-002	SCALE 1:100	A3
DRAWN	CHECKED	

This document and its design content is copyright of Anotherkind Architects Ltd ©. It shall be read in conjunction with all other associated project information including models, specifications, schedules and related consultants documents. Do not scale from documents. All dimensions to be checked on site. Immediately report any discrepancies, errors or omissions on this document to the Originator, document to be used only for status noted. If in doubt ASK.