




BUILDING C BEFORE RECLADDING ELEVATIONS

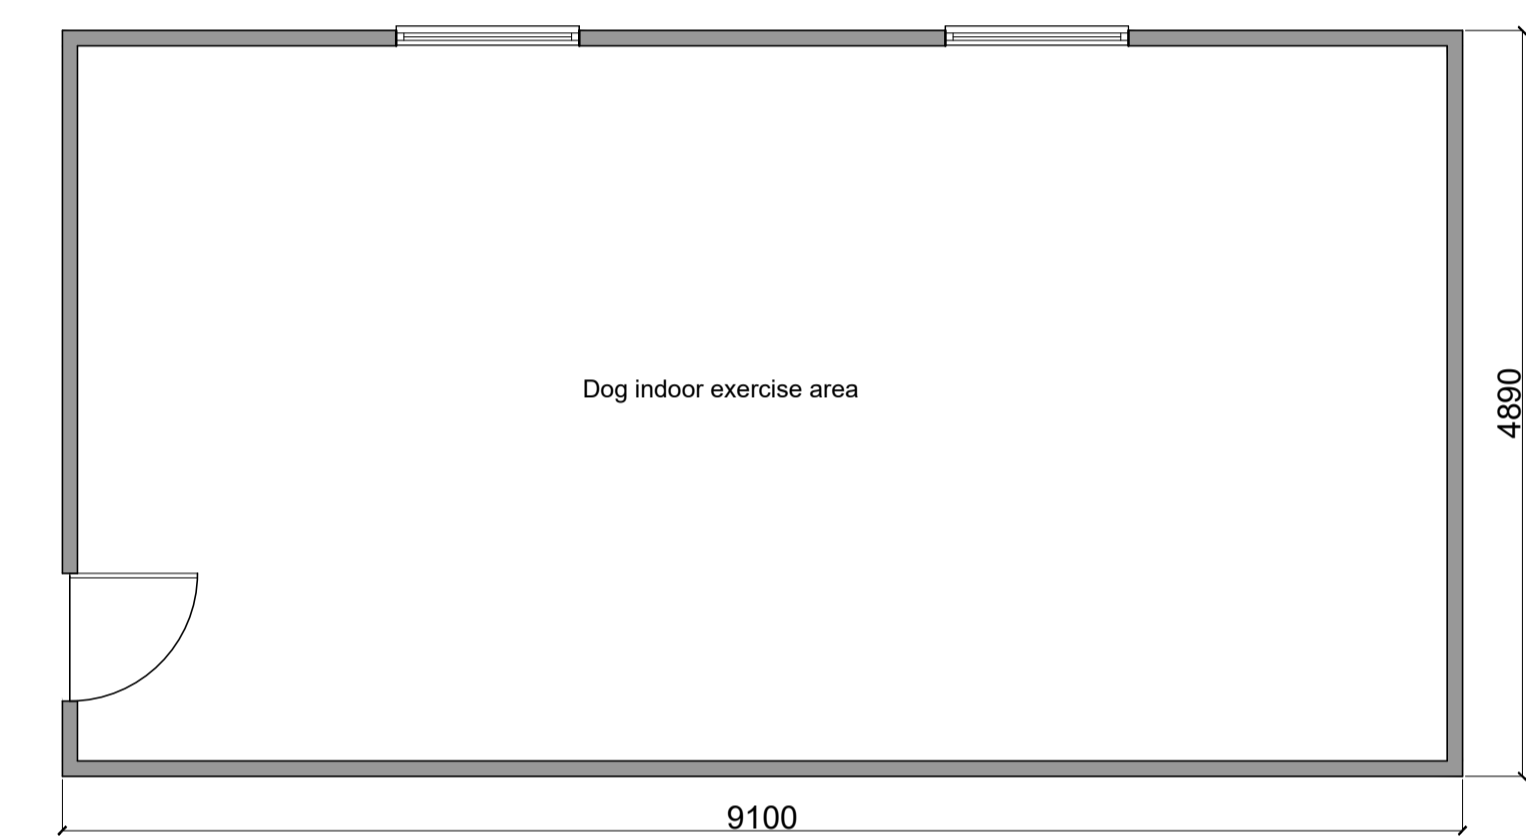



BUILDING C BEFORE RECLADDING FLOOR PLAN

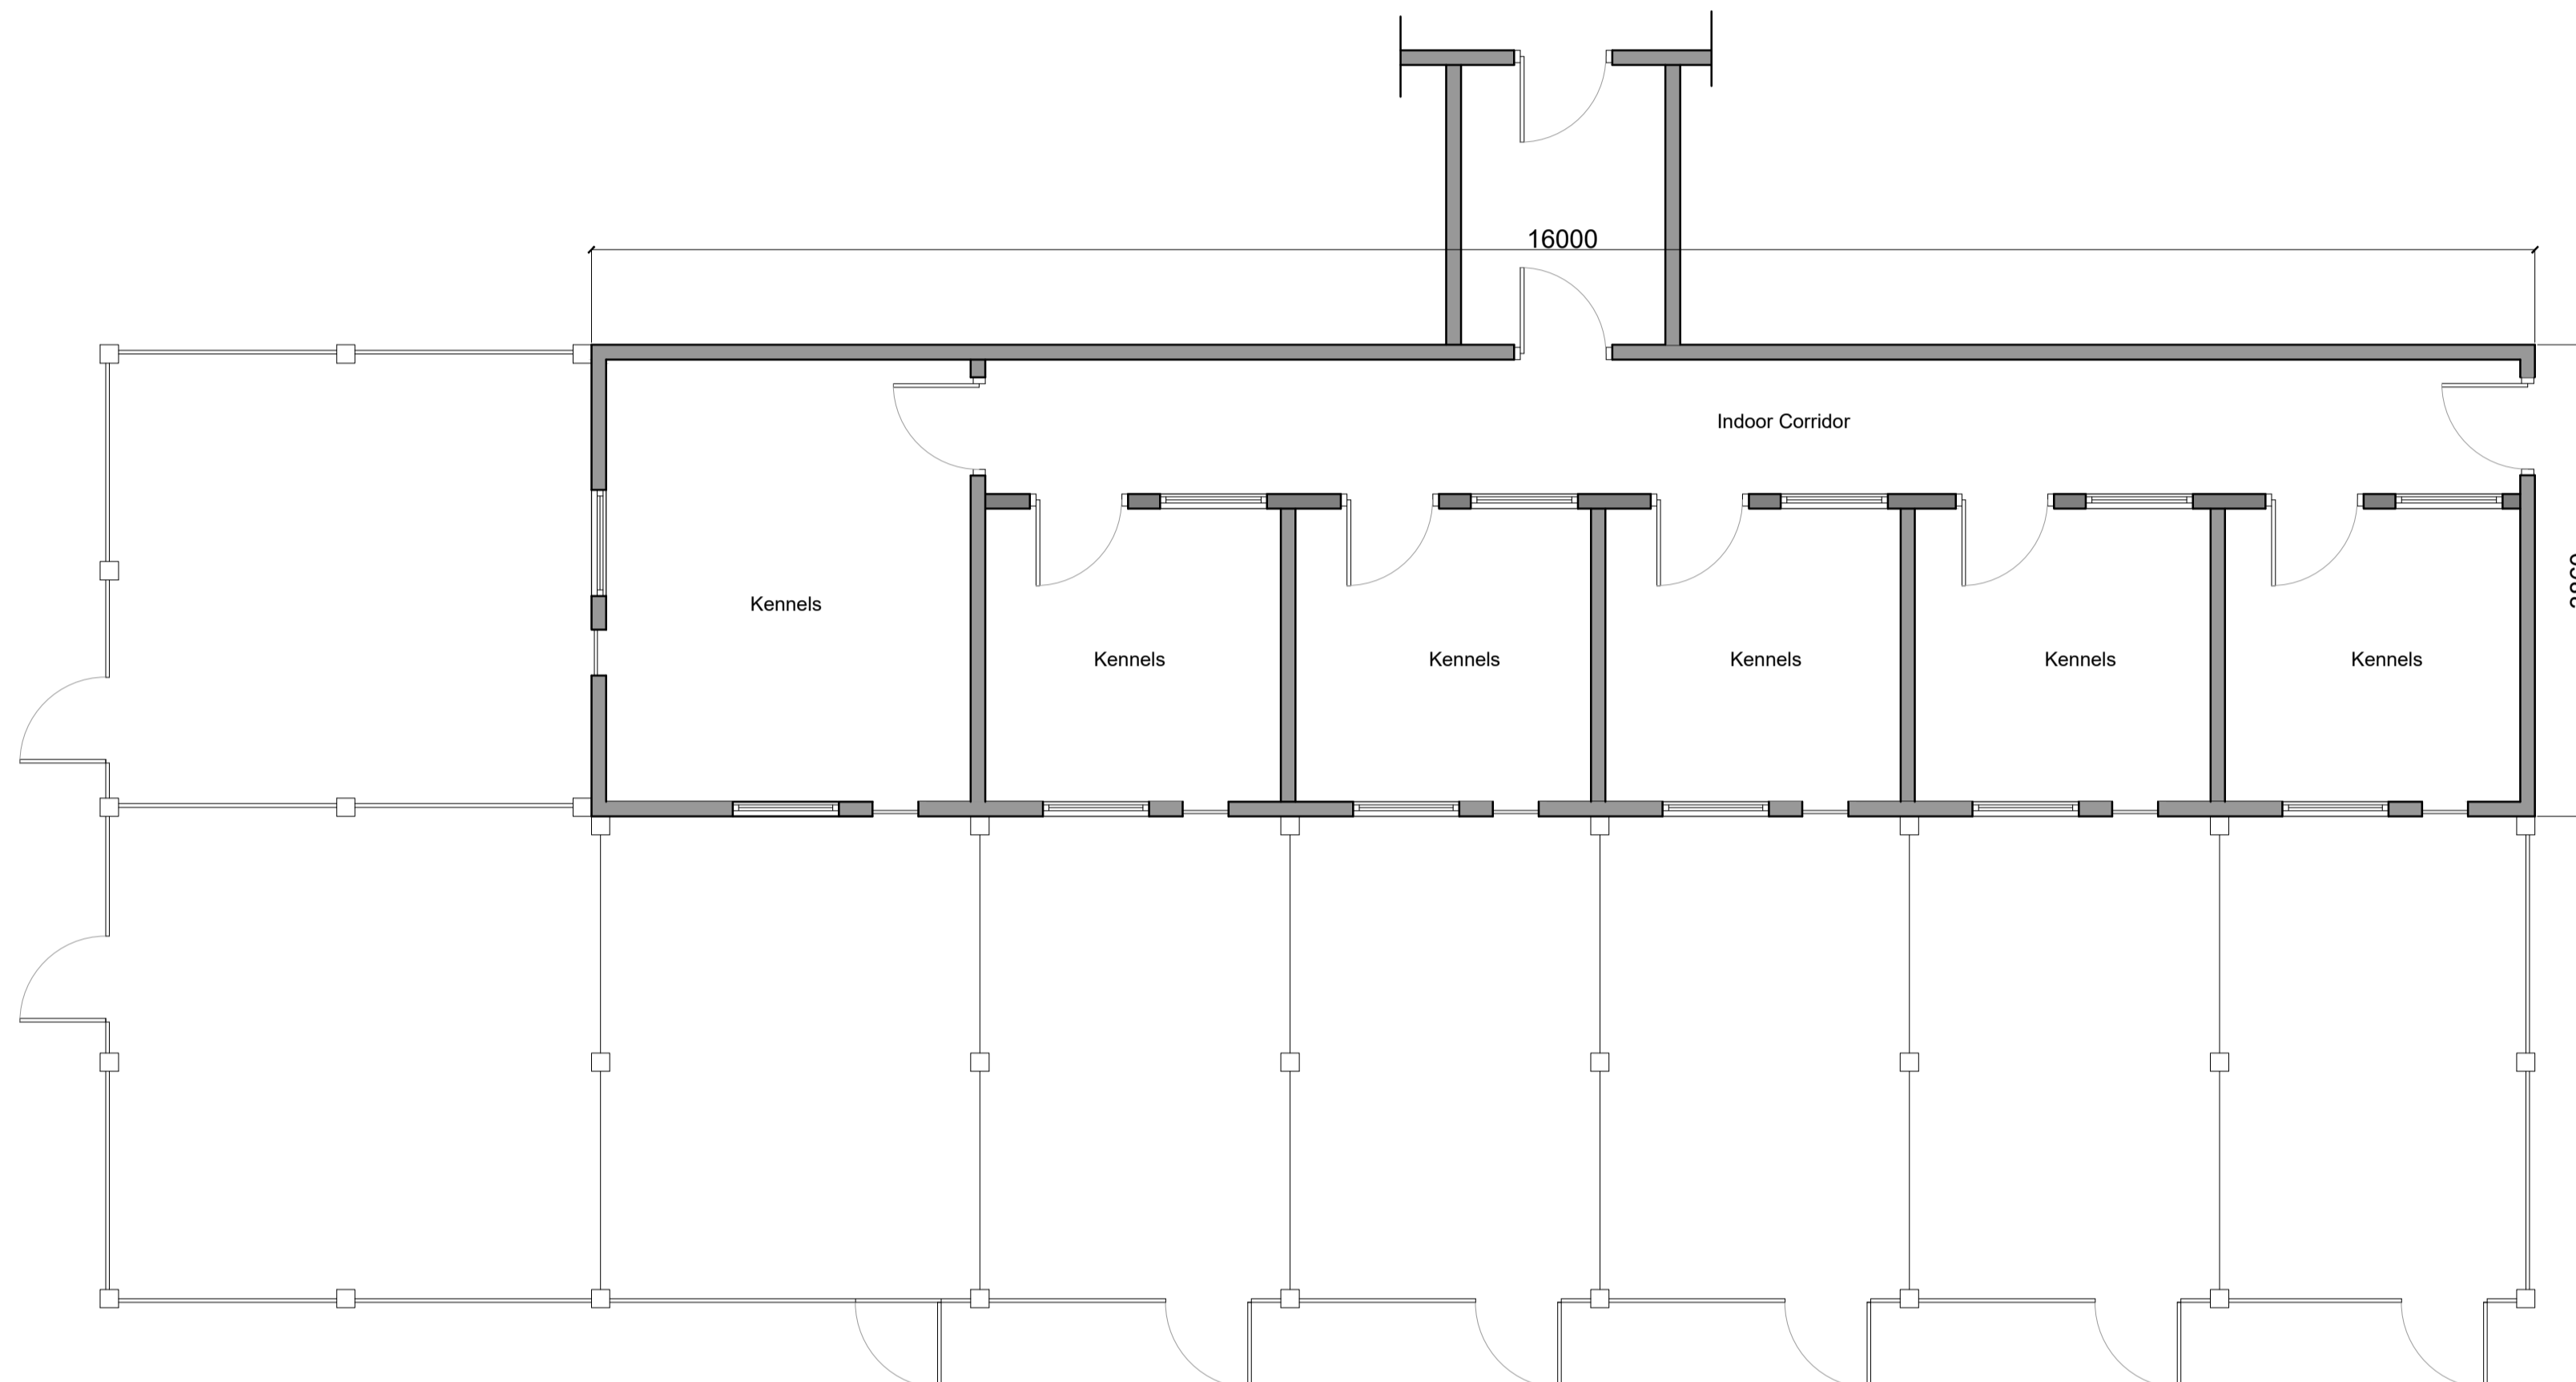

DEMOLISHED BUILDING FLOOR PLAN

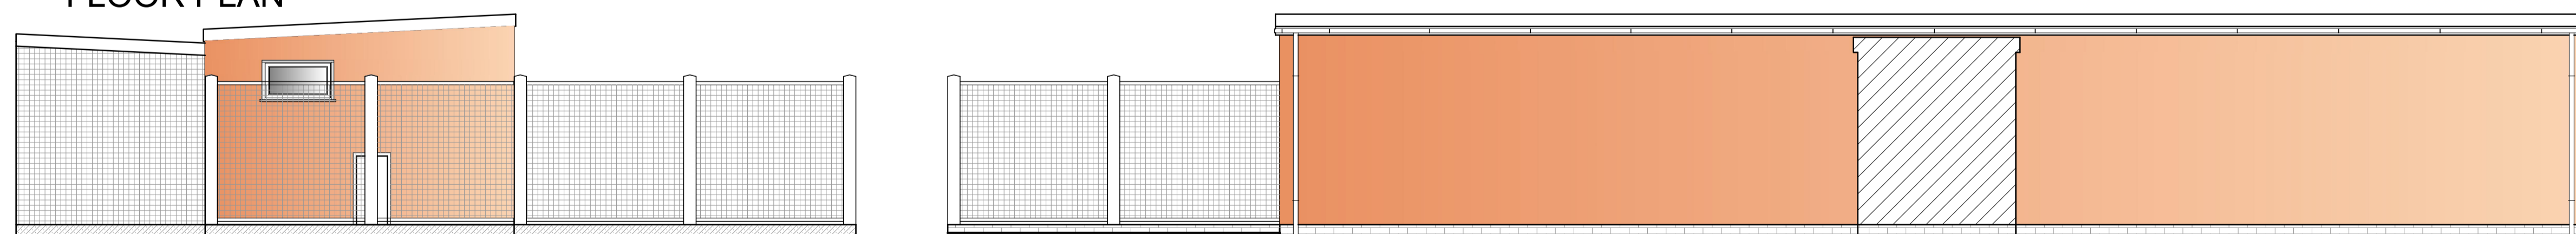

DEMOLISHED BUILDING ELEVATIONS

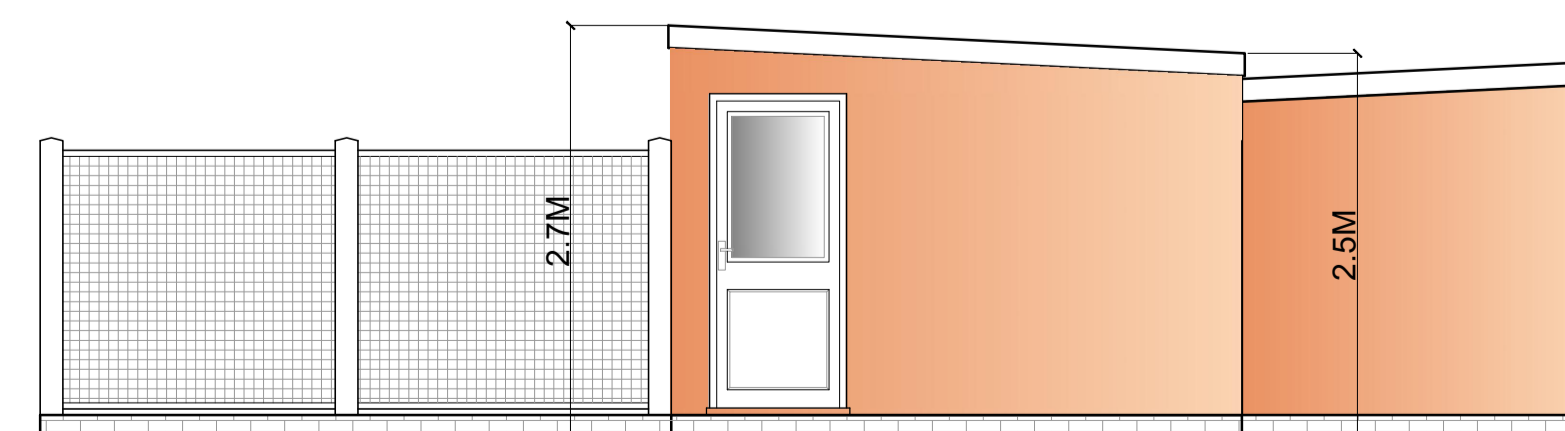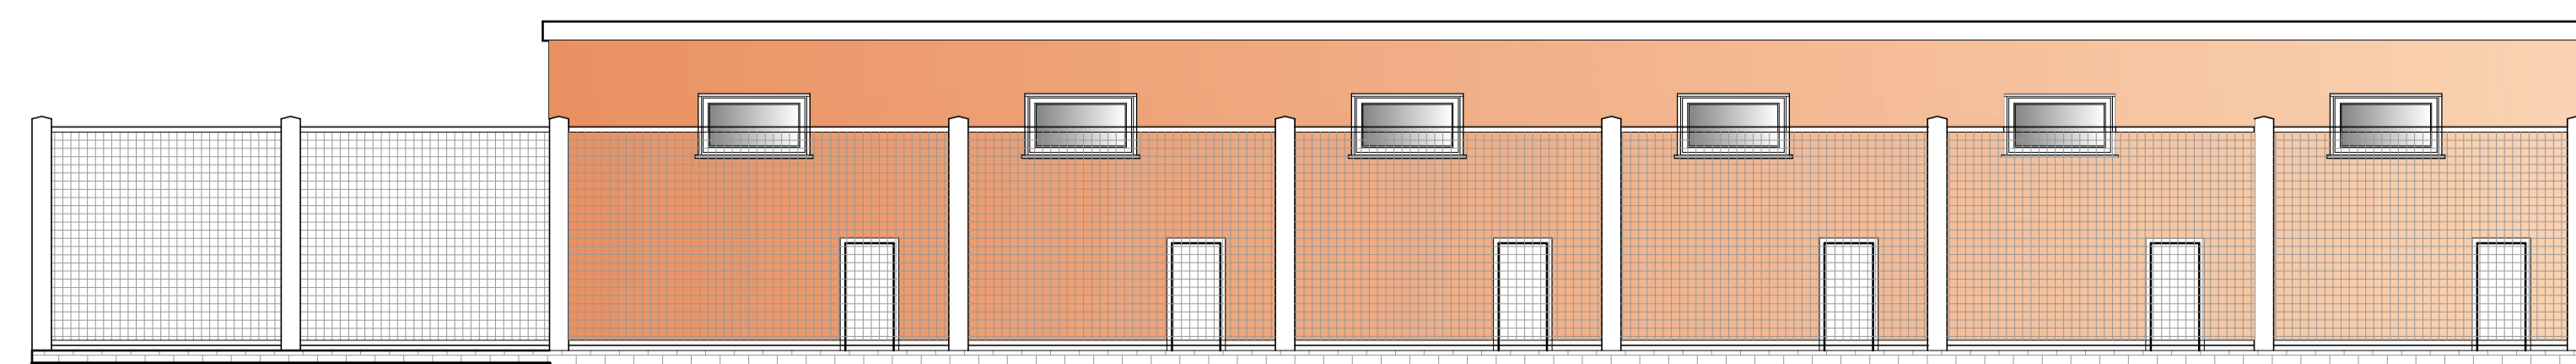

NOTES:
DO NOT SCALE. ALL DIMENSIONS MUST BE CHECKED ON SITE.

THIS DRAWING IS COPYRIGHT AND CONTAINS CONFIDENTIAL INFORMATION. IT MAY NOT BE REPRODUCED OR CIRCULATED TO A THIRD PARTY OR USED FOR ANY PURPOSE OTHER THAN THAT WHICH IT IS SUPPLIED WITHOUT THE WRITTEN CONSENT OF PLAN-IT DESIGN.

Client: Mrs Saywell

Job Title: Demolition of building and erection of buildings. New cladding to exterior of existing building. Plus Erection of solar array

PLANS & ELEVATIONS OF DEMOLISHED KENNELS & BUILDING C BEFORE RECLADDING

Drawing Title: HILL VIEW STUBTON ROAD CLAYPOLE NOTTINGHAMSHIRE NG23 5BP

Scale: 1:50 Date: 18/01/24 Drawn By:

Drawing No.: 23-001005 Revision:

RICHMOND HOUSE, MAIN ROAD, LONG BENNINGTON, NOTTINGHAMSHIRE NG23 5DJ Tel: 01400283166 planitdesign.co.uk

PLAN-IT DESIGN