



PLAN VIEW

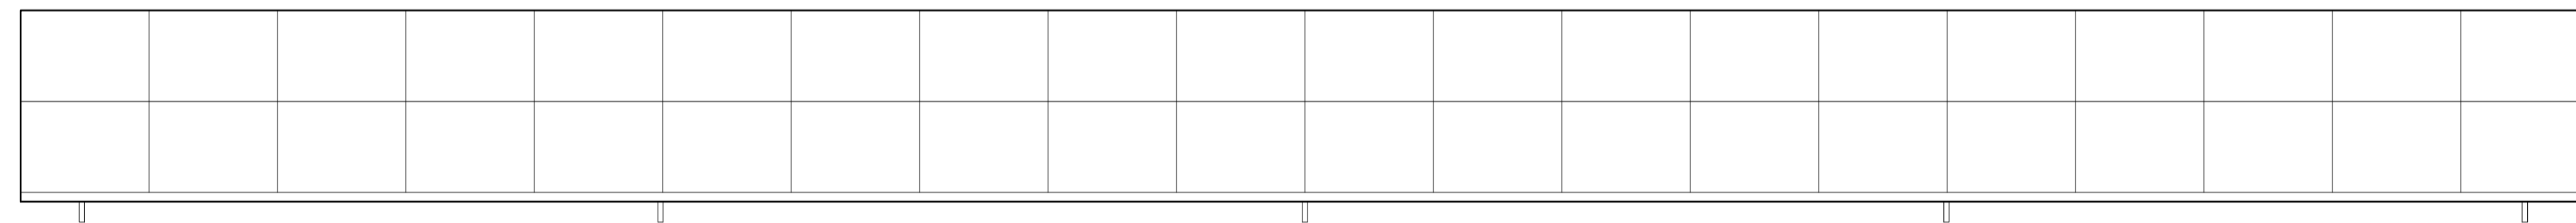

FRONT ELEVATION

South Facing

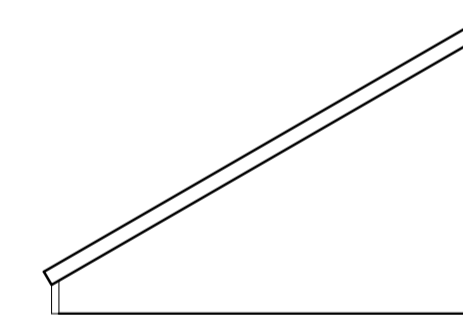

SIDE ELEVATION

NOTES:
DO NOT SCALE. ALL DIMENSIONS
MUST BE CHECKED ON SITE.

This drawing is copyright and contains confidential information. It may not be reproduced or
circulated in any form without the prior written consent of Plan-It Design.

Client: Mrs Saywell

Job Title:
Demolition of building and
erection of buildings. New cladding
to exterior of existing building.
Plus Erection of solar array

Drawing Title:
SOLAR ARRAY

Site Address: HILL VIEW
STUBTON ROAD
CLAYPOLE
NOTTINGHAMSHIRE NG23 5BP

Scale: 1 : 50 Date: 18/01/24 Drawn By: [Signature]

Drawing No.: 24 001 003 Revision:

RICHMOND HOUSE,
MAIN ROAD,
LONG BENNINGTON,
NOTTINGHAMSHIRE
NG23 5DI
Tel: 01400283166
planitdesign.co.uk

PLAN-IT
DESIGN