




WEST ELEVATION

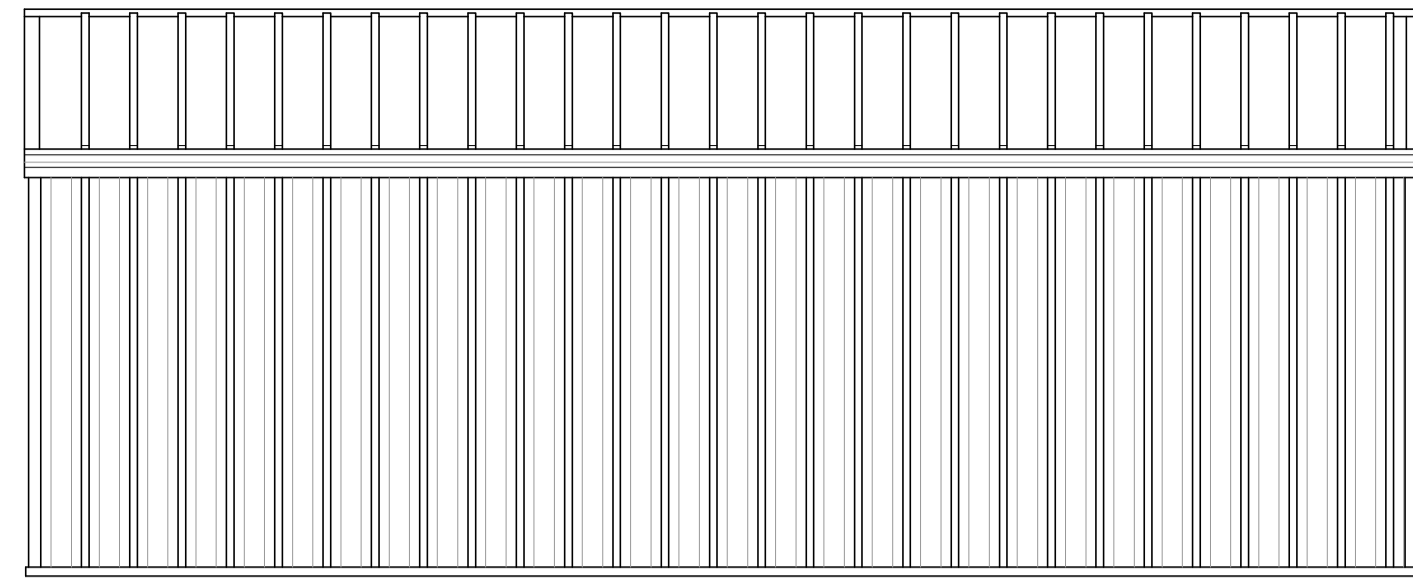

NORTH ELEVATION

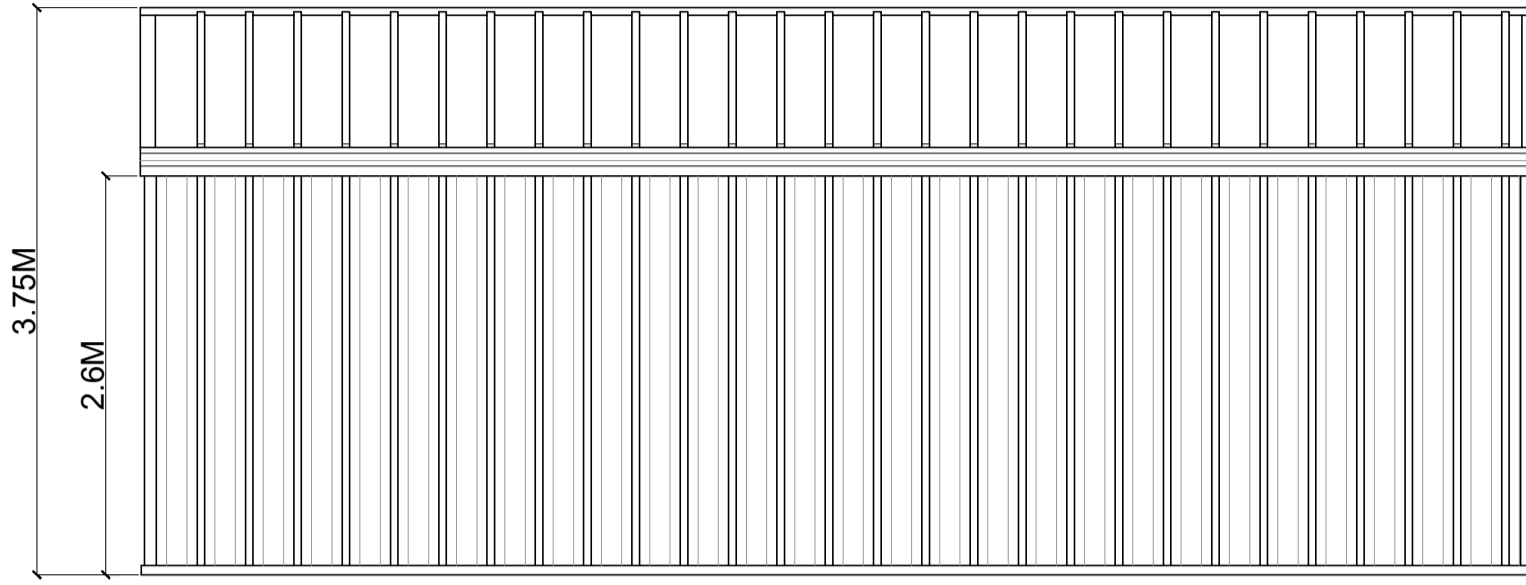


SOUTH ELEVATION

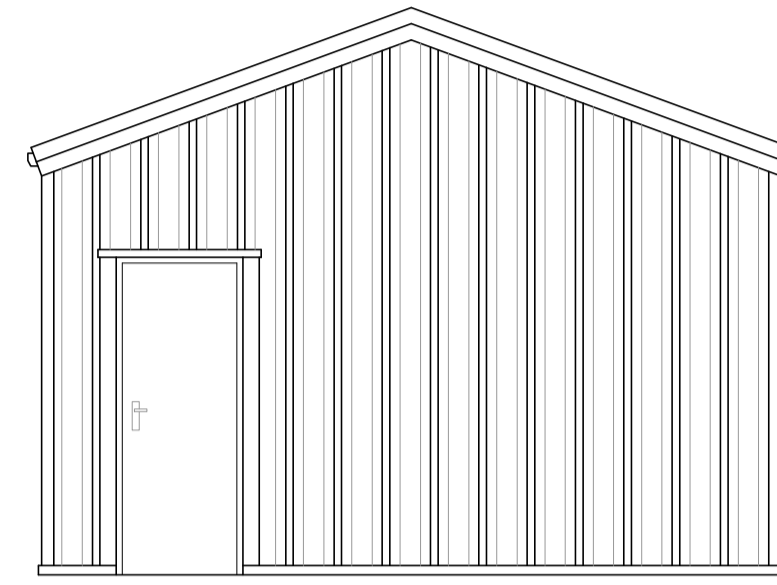


EAST ELEVATION

BUILDING C (DOG PLAY AREA)

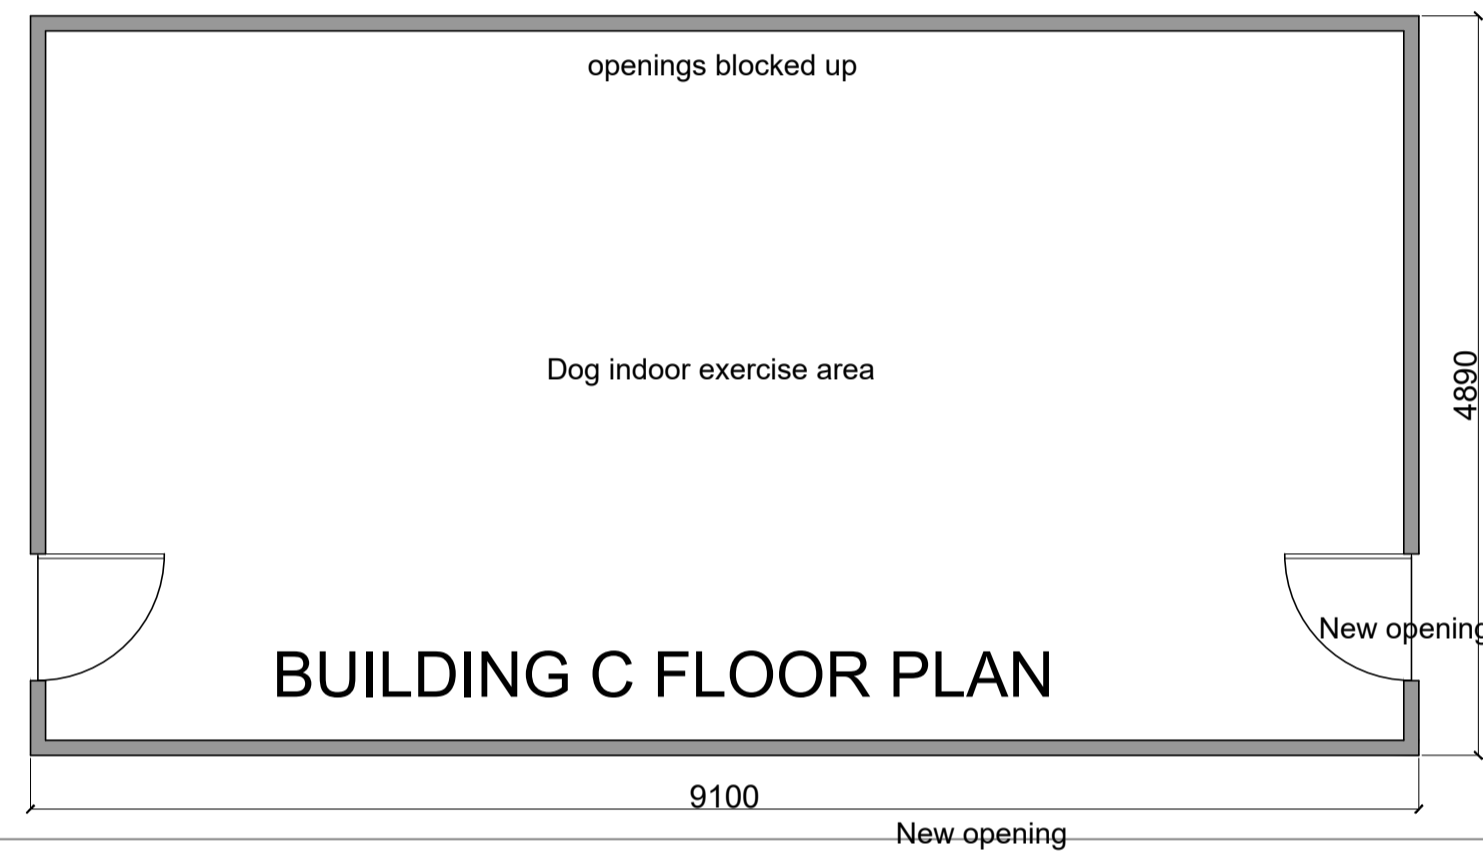


BUILDING C FLOOR PLAN


- BUILDING A : Recently erected timber framed/boarded reception/store
- BUILDING B : Recently erected replacement Kennels
- BUILDING C : Existing building recently re-cladded with metal sheets
- BUILDING D : Proposed cattery block
- PROPOSED SOLAR ARRAY

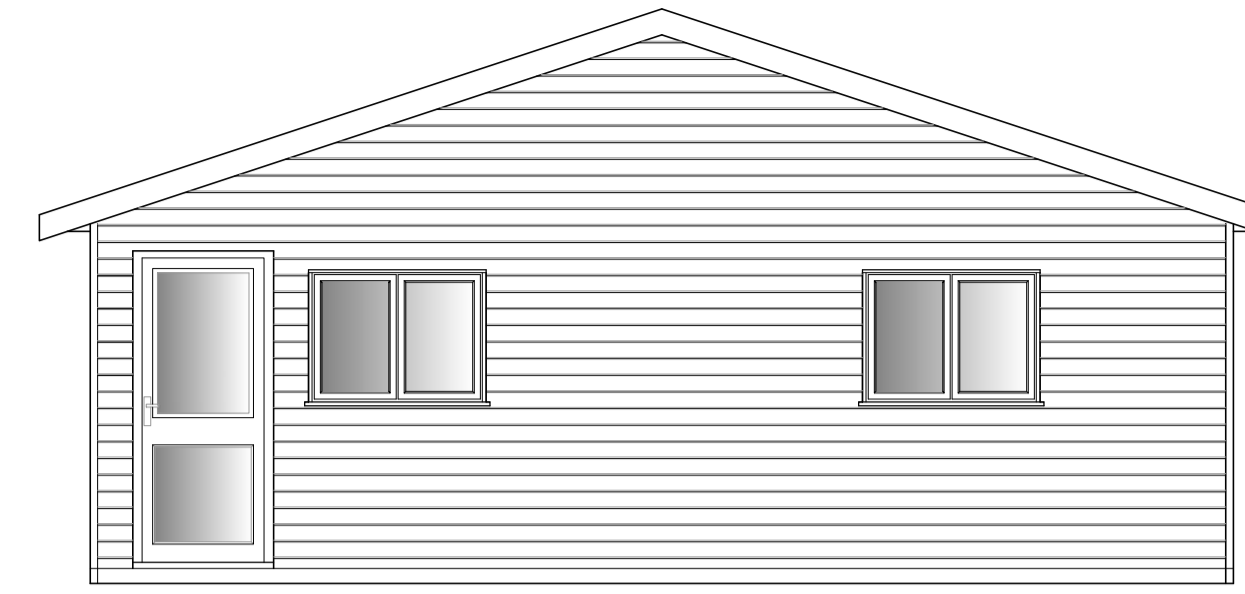


WEST ELEVATION

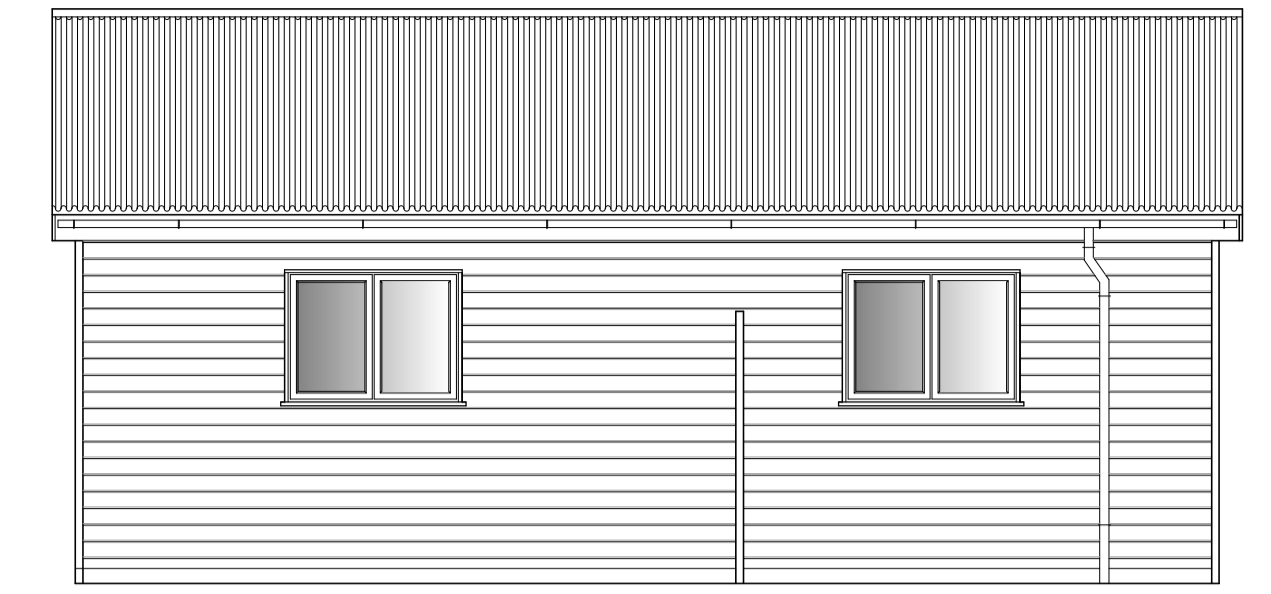

SOUTH ELEVATION

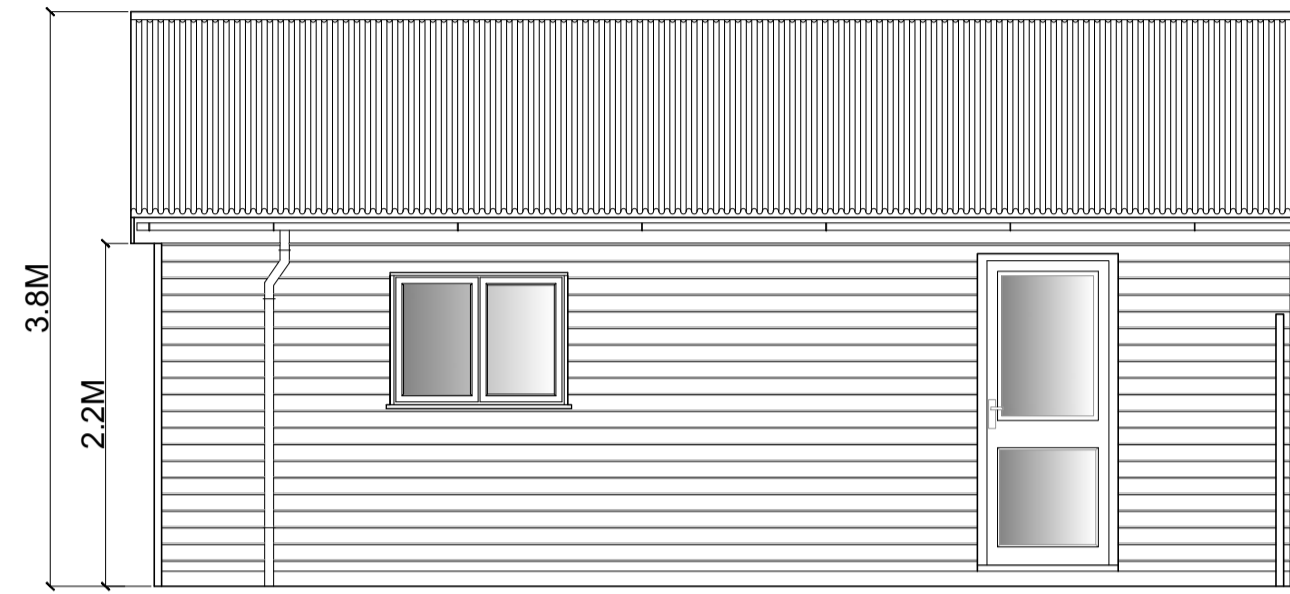


NORTH ELEVATION

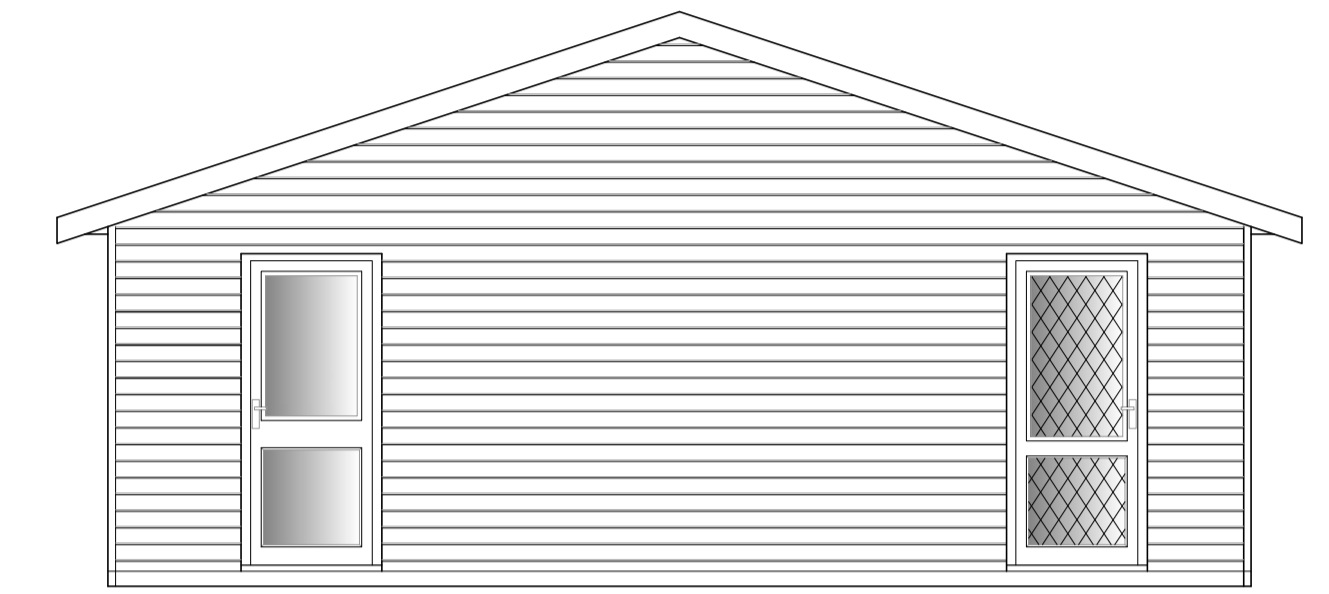


EAST ELEVATION

BUILDING A (RECEPTION)

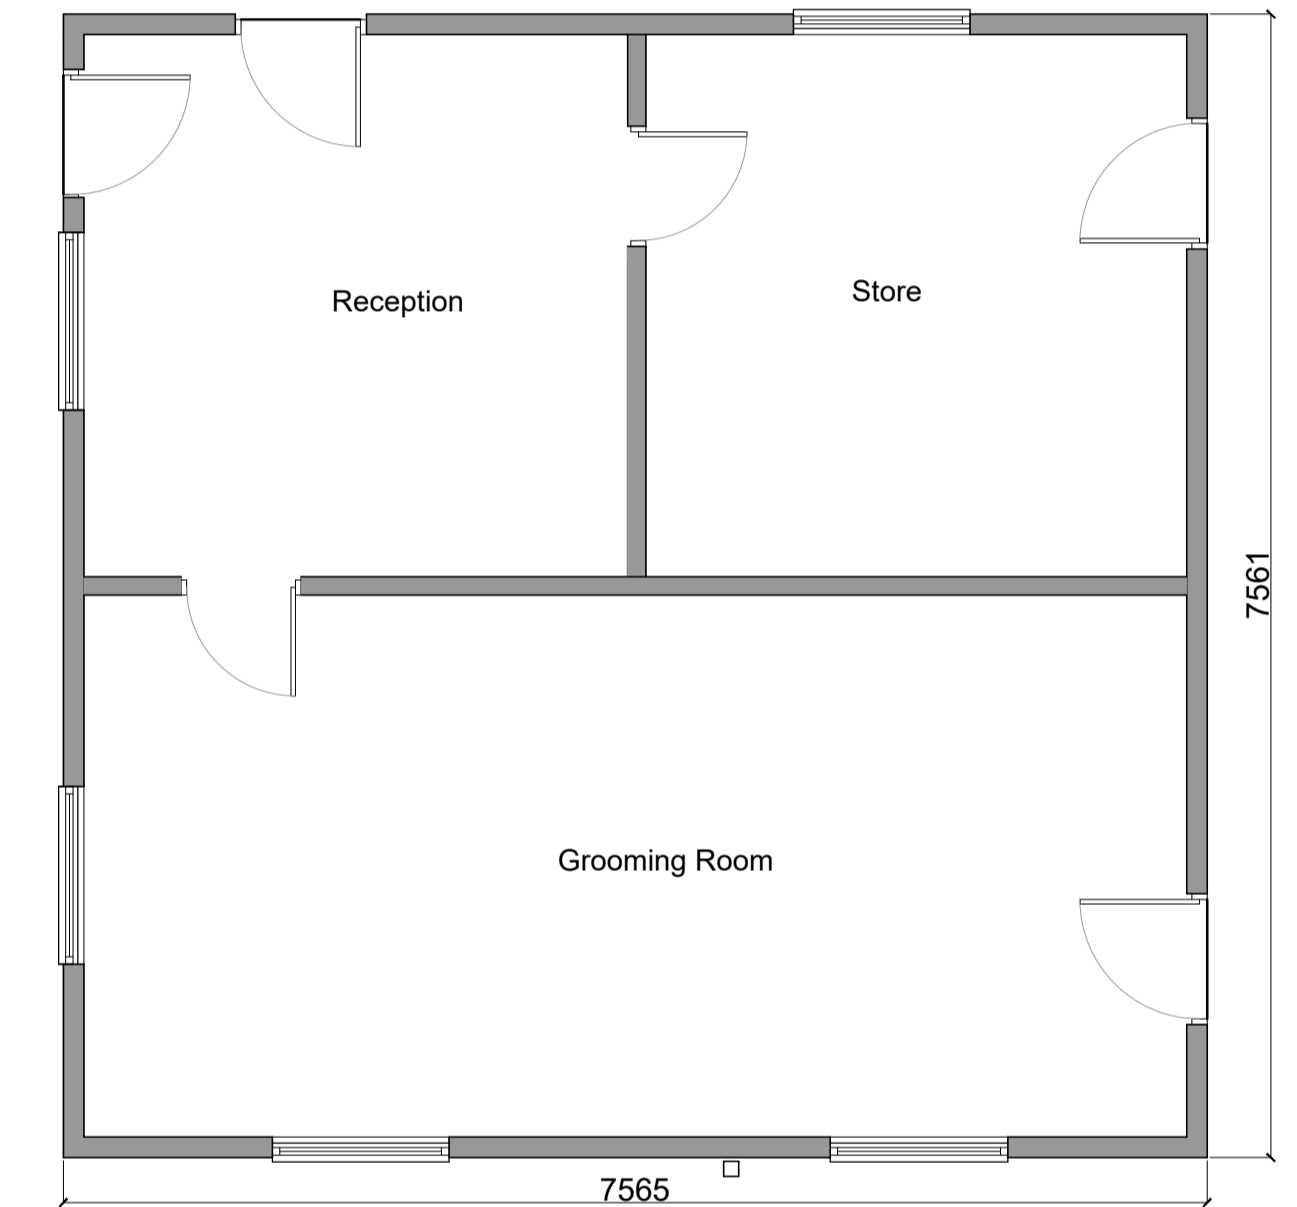

BUILDING A FLOOR PLAN

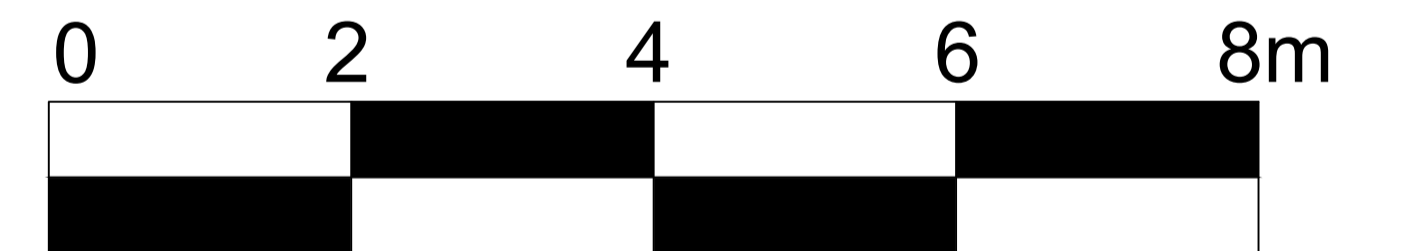

Metres
1:50

NOTES:
DO NOT SCALE. ALL DIMENSIONS
MUST BE CHECKED ON SITE.

THIS DRAWING IS COPYRIGHT AND CONFIDENTIAL INFORMATION. IT MAY NOT BE REPRODUCED OR
COPIED IN ANY MANNER OR USED FOR ANY PURPOSE OTHER THAN THAT WHICH IT IS SUPPLIED
WITHOUT THE PRIOR WRITTEN CONSENT OF PLAN-IT DESIGN.

Client: Mrs Saywell

Job Title: Demolition of building and
erection of buildings. New cladding
to exterior of existing building.
Plus Erection of solar array

Drawing Title: PROPOSED PLANS, ELEVATIONS



Site Address: HILL VIEW
STUBTON ROAD
CLAYPOLE
NOTTINGHAMSHIRE NG23 5BP

Scale: 1:50 & A1 Date: 18/01/24 Drawn By:


Drawing No.: 23-001 001 Revision: A

RICHMOND HOUSE,
MAIN ROAD,
LONG BENNINGTON,
NOTTINGHAMSHIRE
NG23 5DJ
Tel: 01400283166
planitdesign.co.uk


**PLAN-IT
DESIGN**

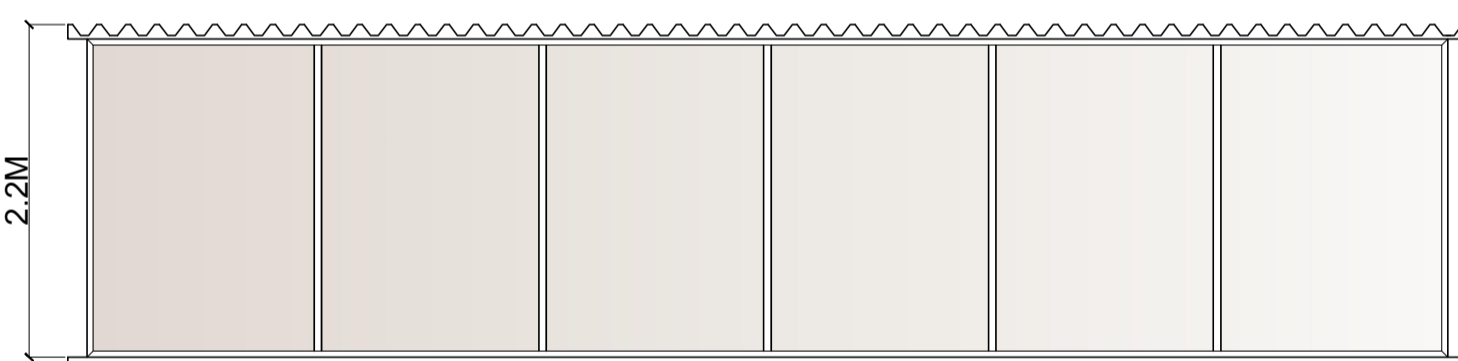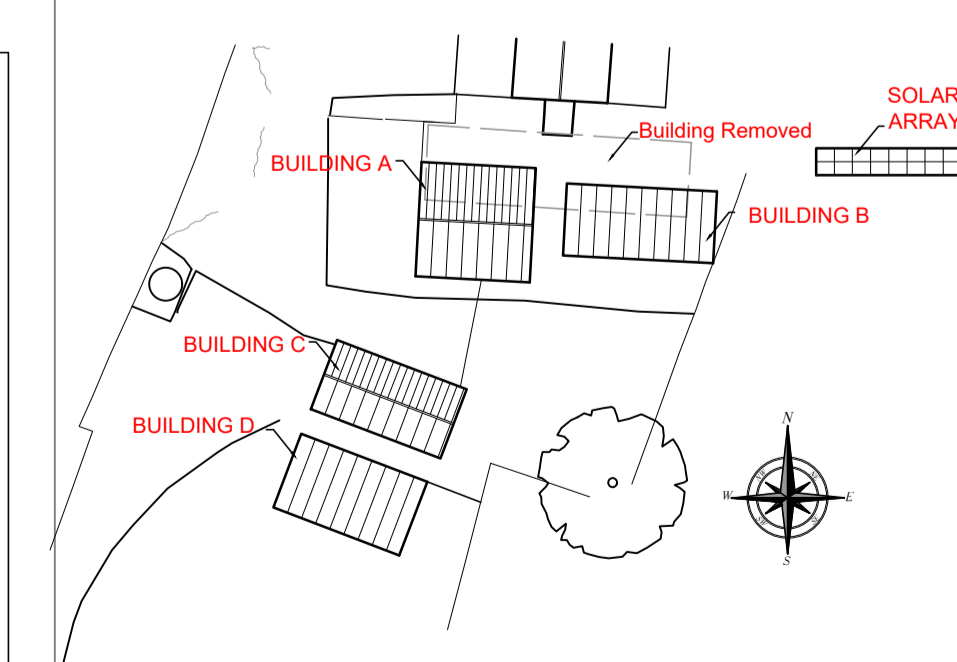

WEST ELEVATION

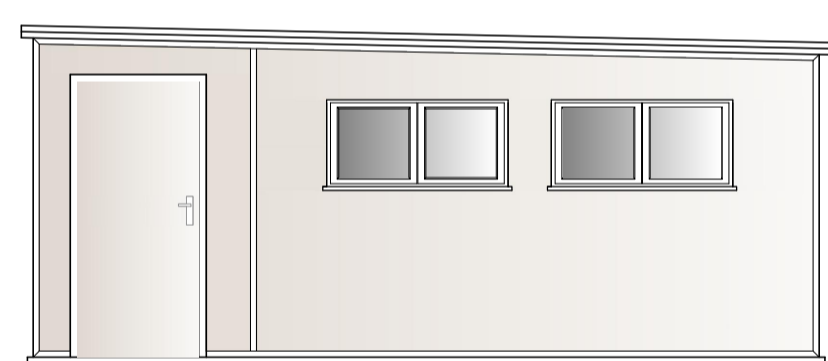


SOUTH ELEVATION

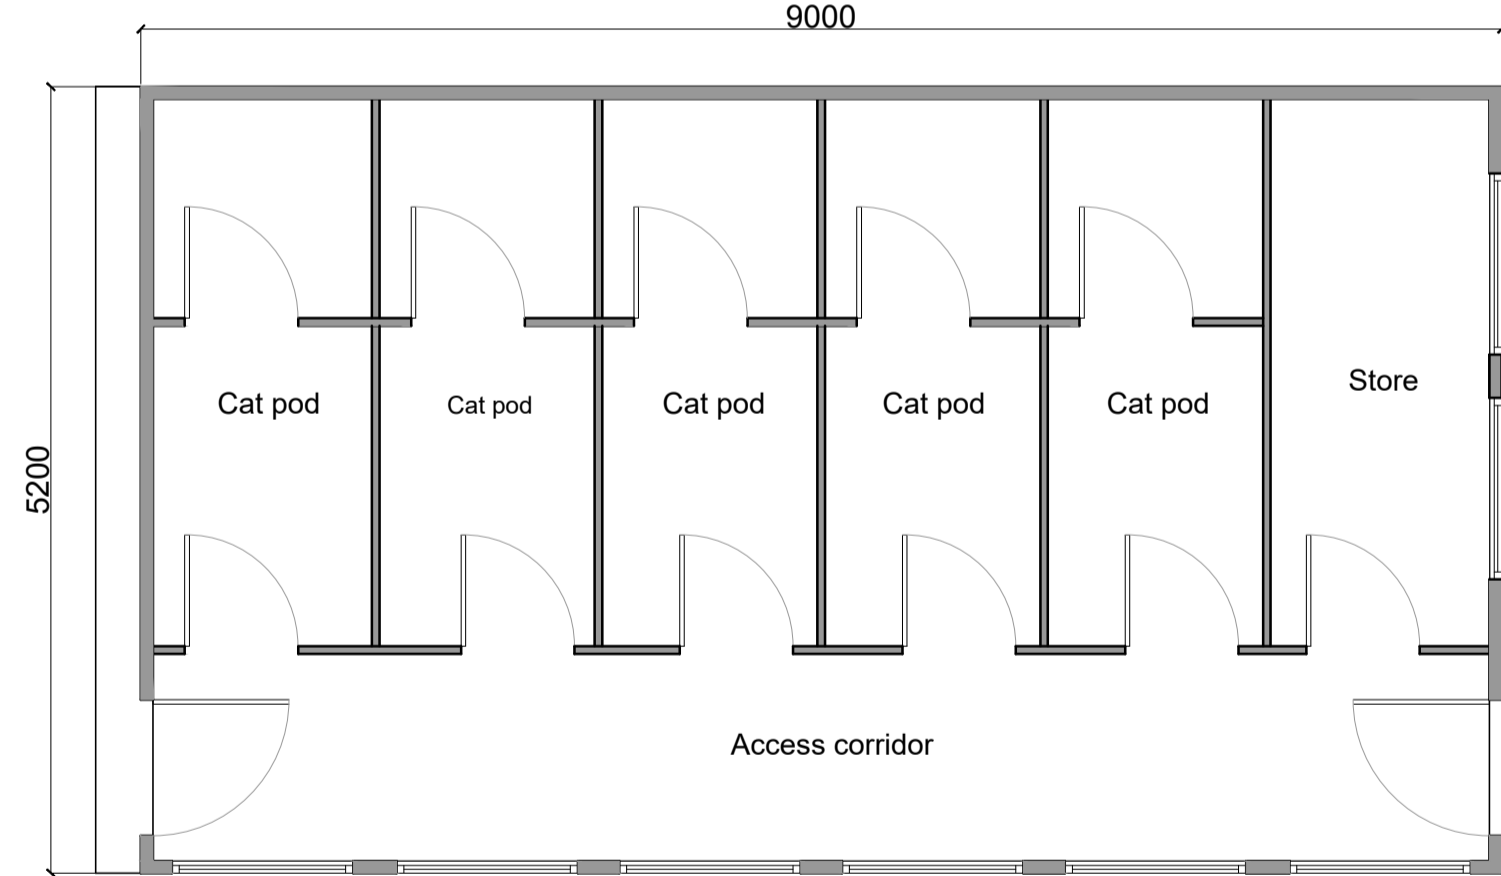

BUILDING D FLOOR PLAN




NORTH ELEVATION

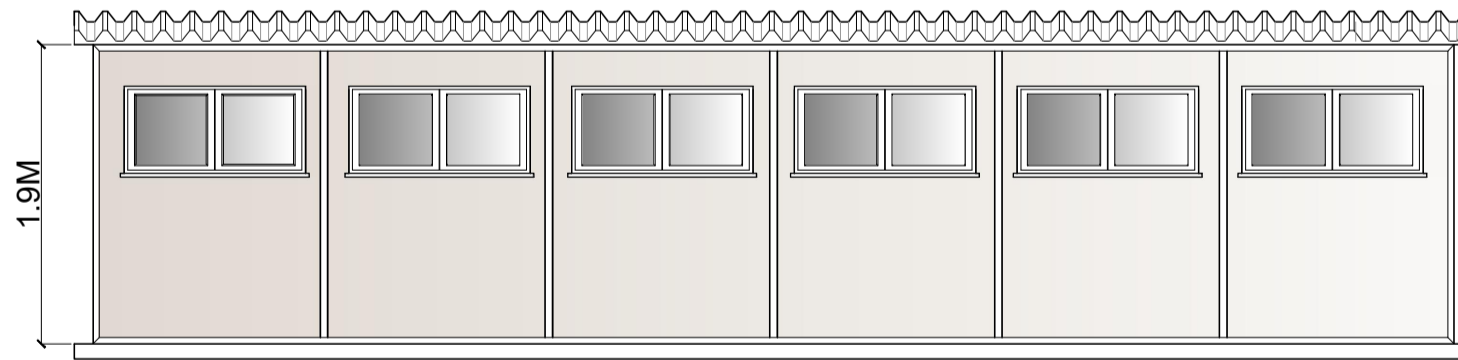


EAST ELEVATION


BUILDING D (CATTERY)

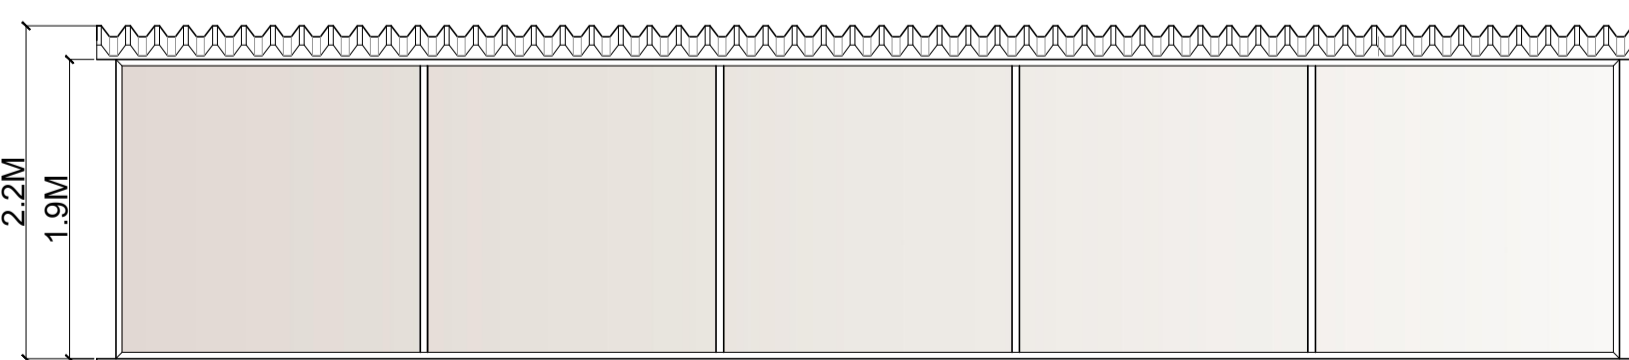


WEST ELEVATION

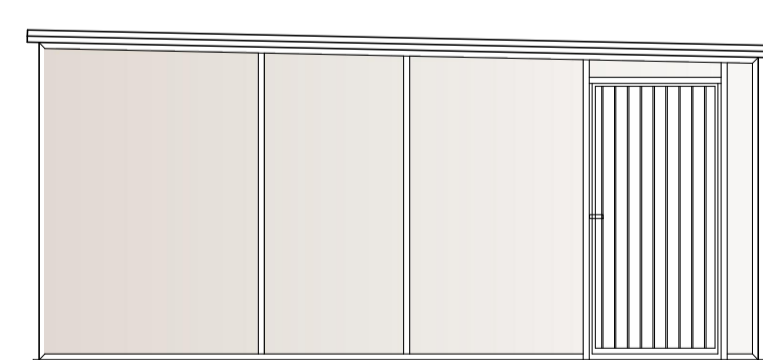


SOUTH ELEVATION

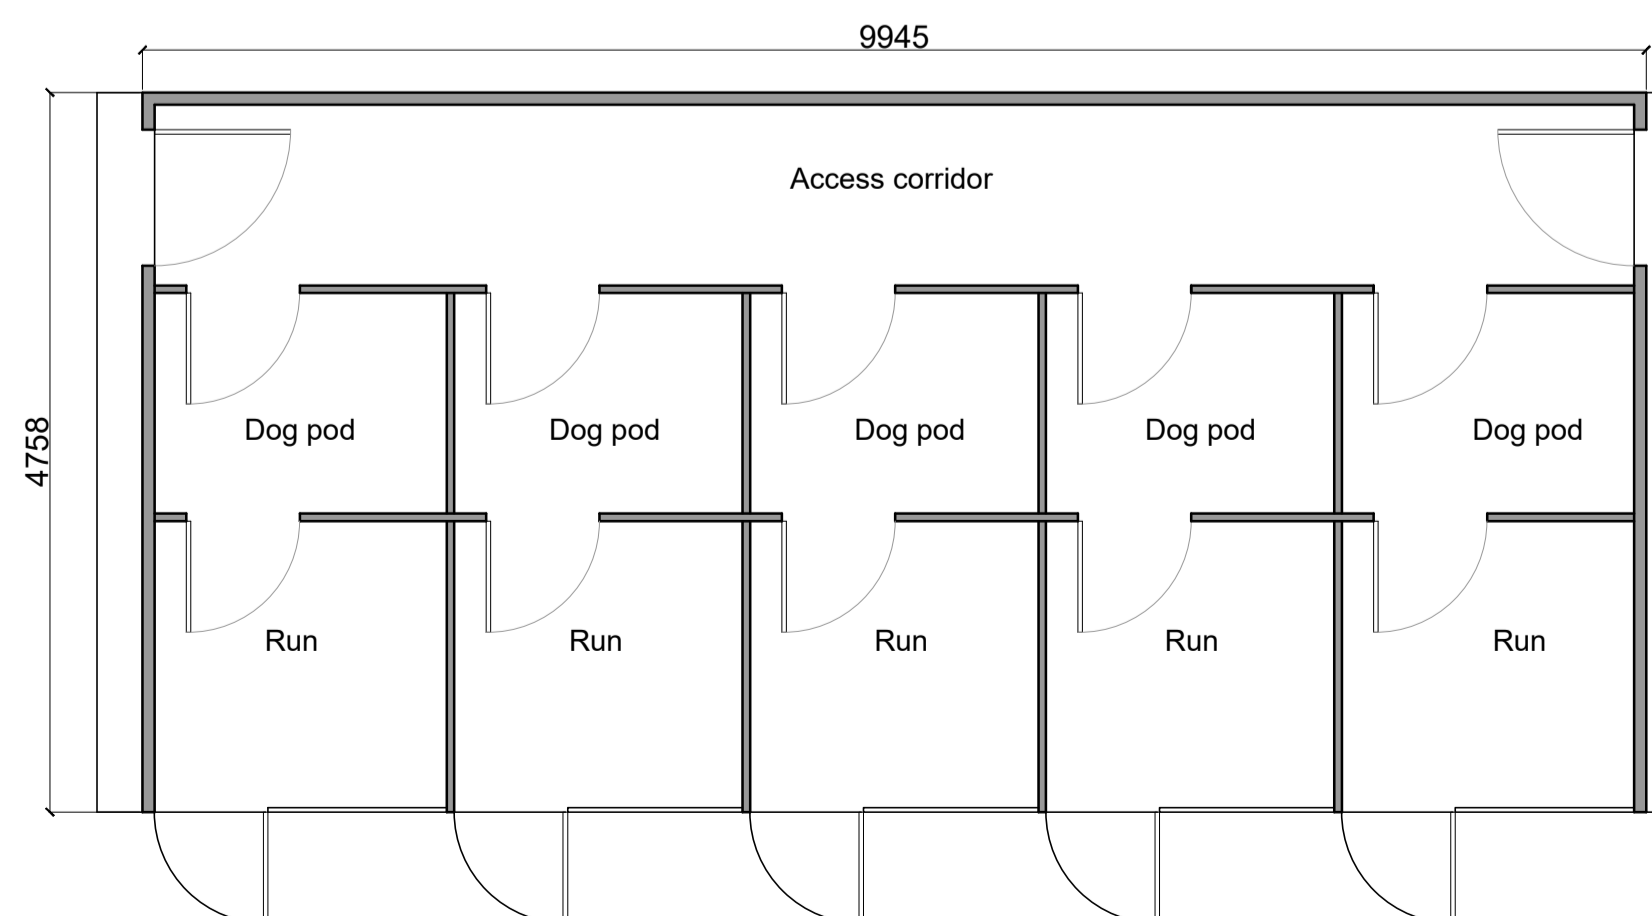

BUILDING B FLOOR PLAN

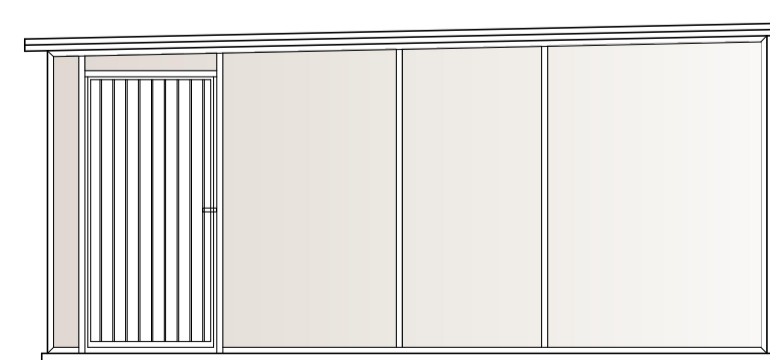

NORTH ELEVATION

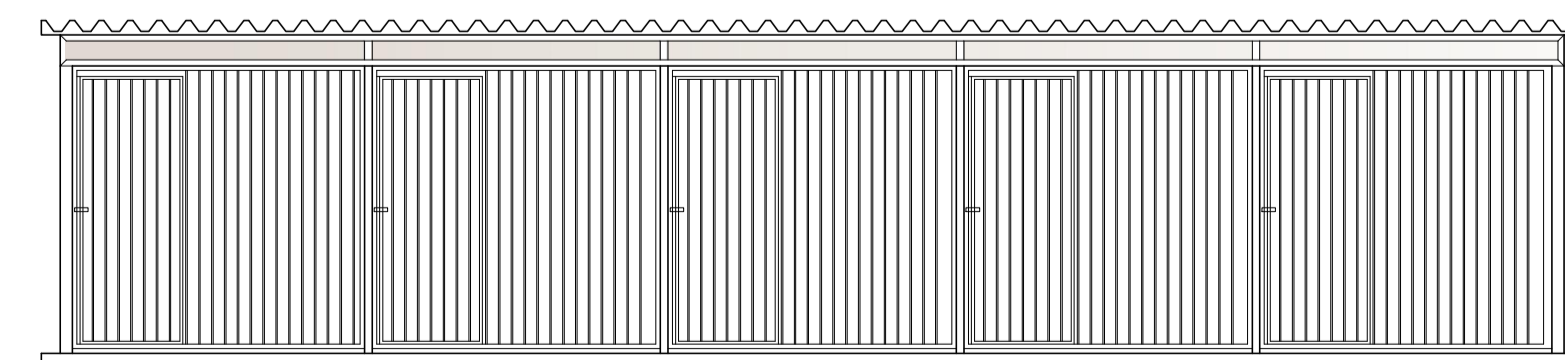

EAST ELEVATION

BUILDING B (KENNELS)