

**MATERIALS KEY**

- 1. PANTILE ROOF
- 2. TIMBER CLADDING
- 3. TIMBER FRAME
- 4. RED BRICK PLINTH

Rev	Date	Description	By
-----	------	-------------	----

**Player  
Roberts  
Bell** ↘

Barn 1, Shackerdale Farm,  
Car Colston, Nottinghamshire, NG13 8JB  
01949 21100 | hello@prb-a.com | www.prb-a.com

JOB TITLE  
Park Cottage, Fenton Lane, Stubton

DWG TITLE  
PROPOSED CARPORT PLANS &  
ELEVATION


JOB REF\_DWG NO.\_REVISION  
22002-08-005\_P1

STATUS  
SKETCH


PROJECT NUMBER 22-002	DRAWN LH	SCALE 1:100
--------------------------	-------------	----------------

<b>A3</b>	DATE 06/2023	CHECKED JP
-----------	-----------------	---------------


This document and its design content is copyright of Player Roberts Bell Architects Ltd ©. It shall be read in conjunction with all other associated project information including models, specifications, schedules and related consultants documents. Do not scale from documents. All dimensions to be checked on site. Immediately report any discrepancies, errors or omissions on this document to the Originator, document to be used only for status noted. If in doubt ASK.

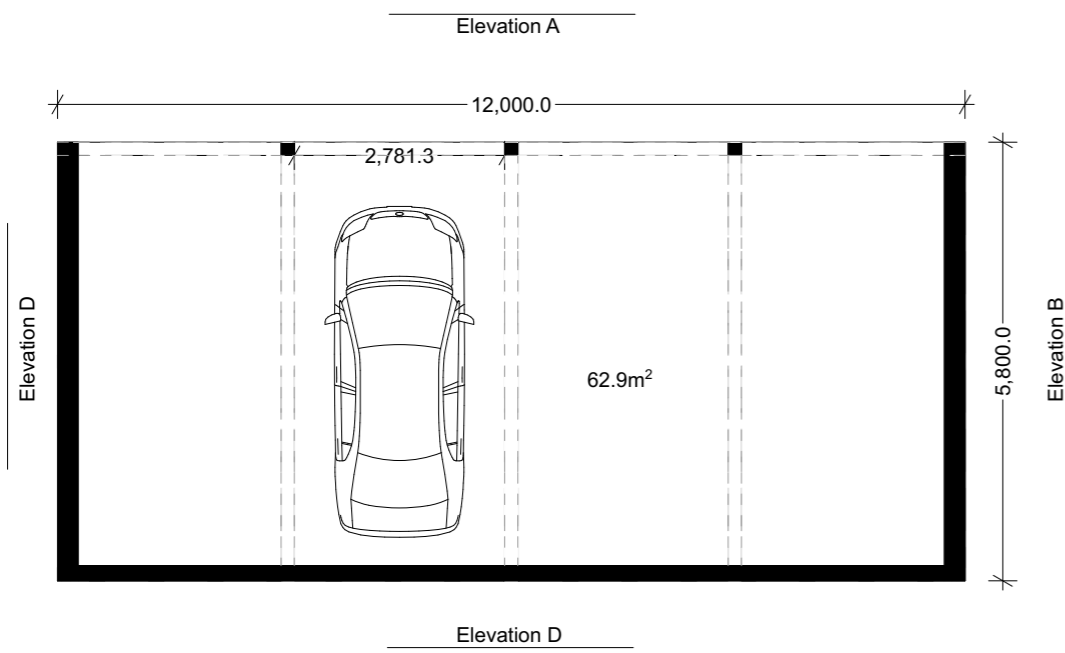


PROPOSED FLOOR PLAN 1:100

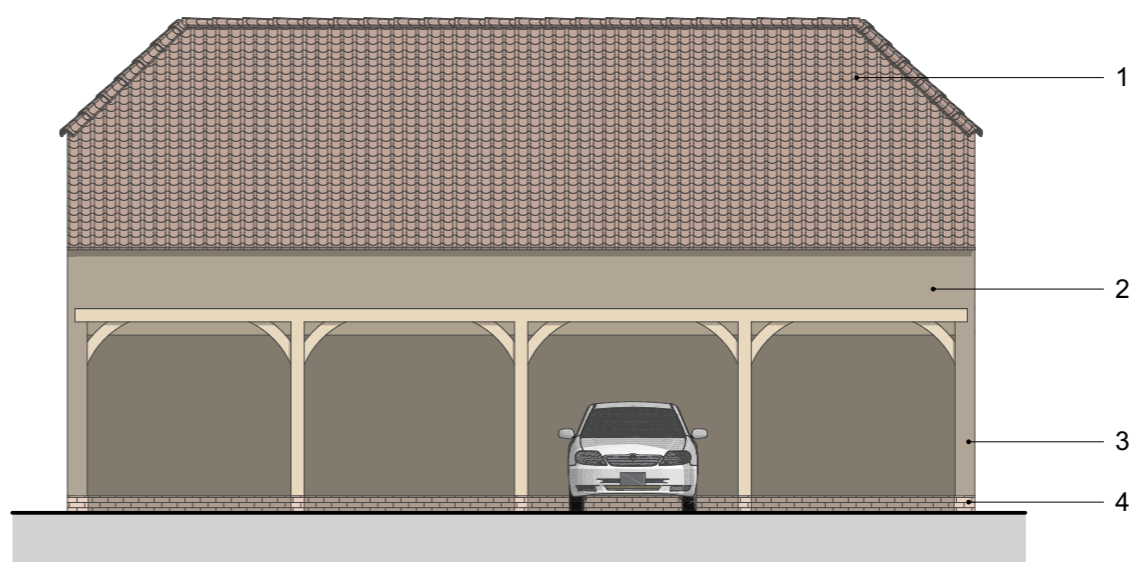

PROPOSED ELEVATION A 1:100

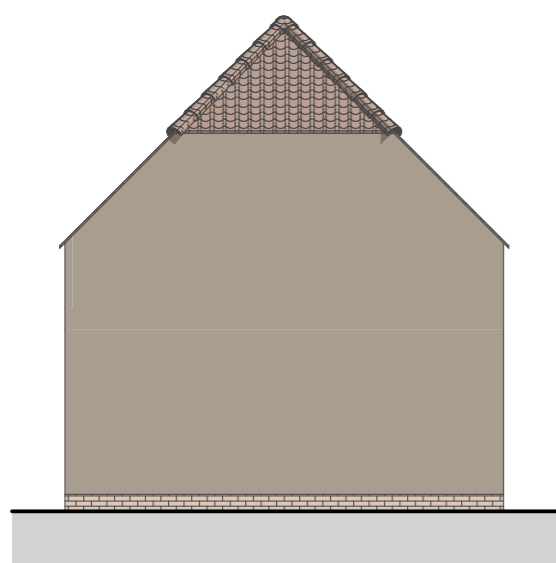

PROPOSED ELEVATION B 1:100

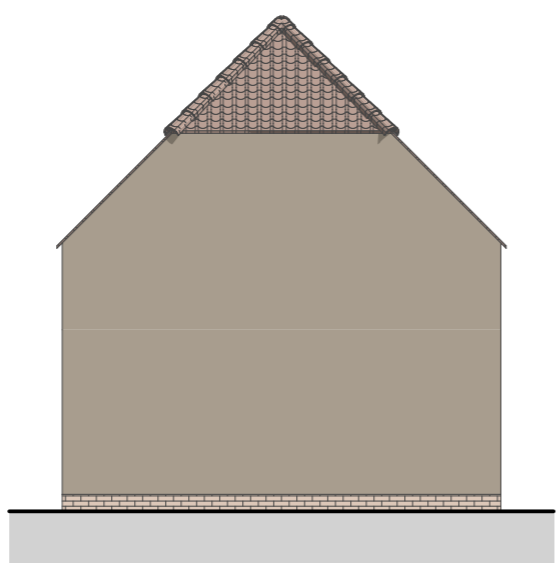

PROPOSED ELEVATION C 1:100



PROPOSED ELEVATION D 1:100