


FIRST FLOOR PLAN 1:100




PROPOSED ELEVATION A 1:100

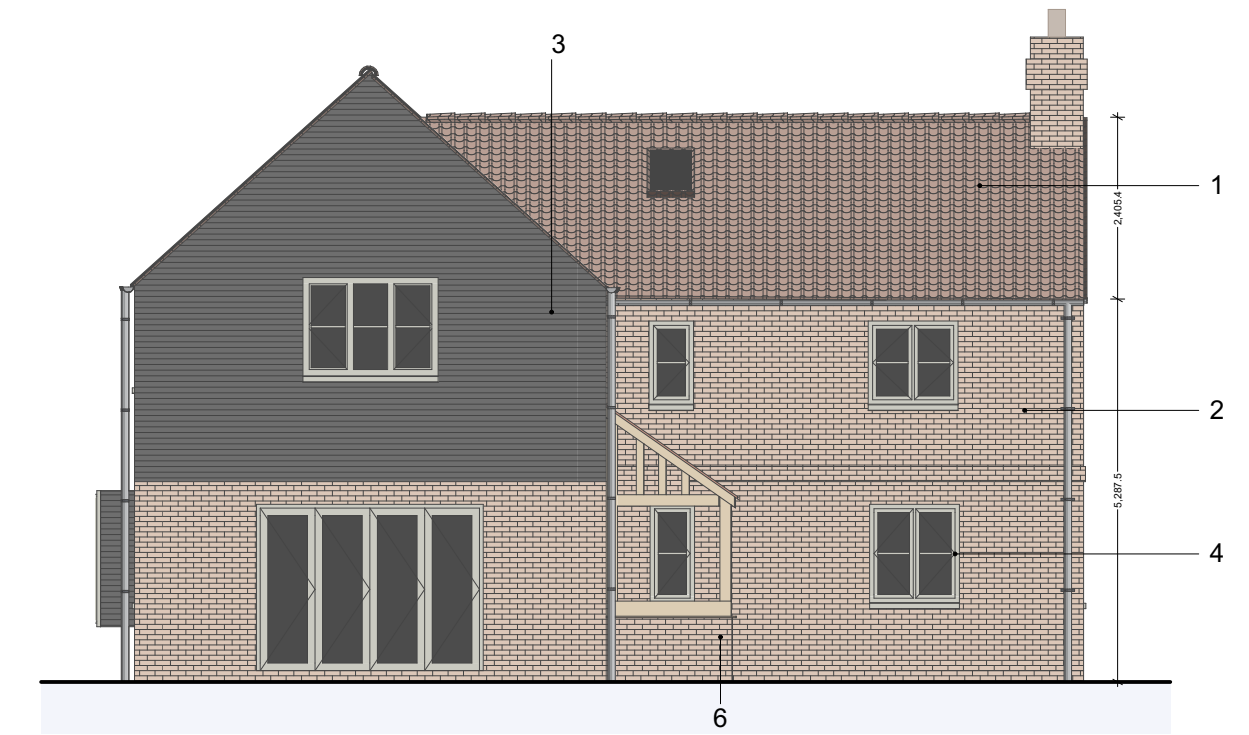


PROPOSED ELEVATION B 1:100




PROPOSED ELEVATION C 1:100

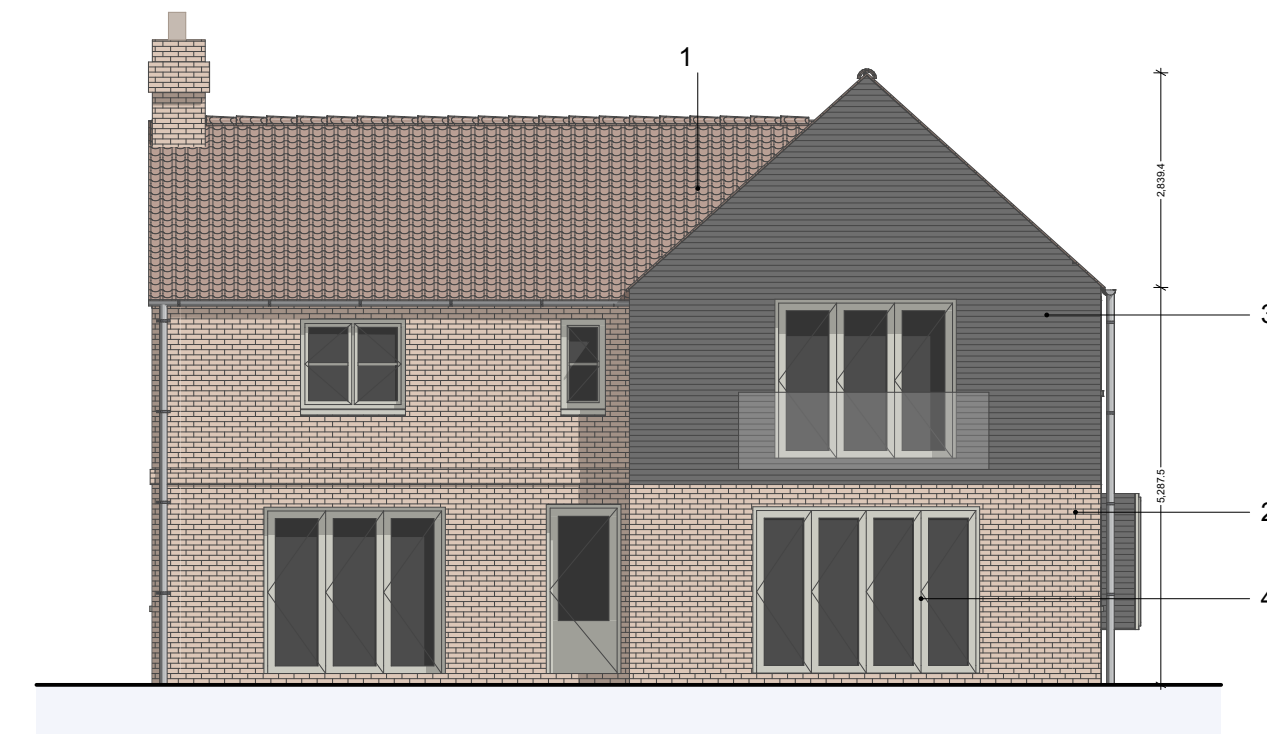

PROPOSED ELEVATION D 1:100

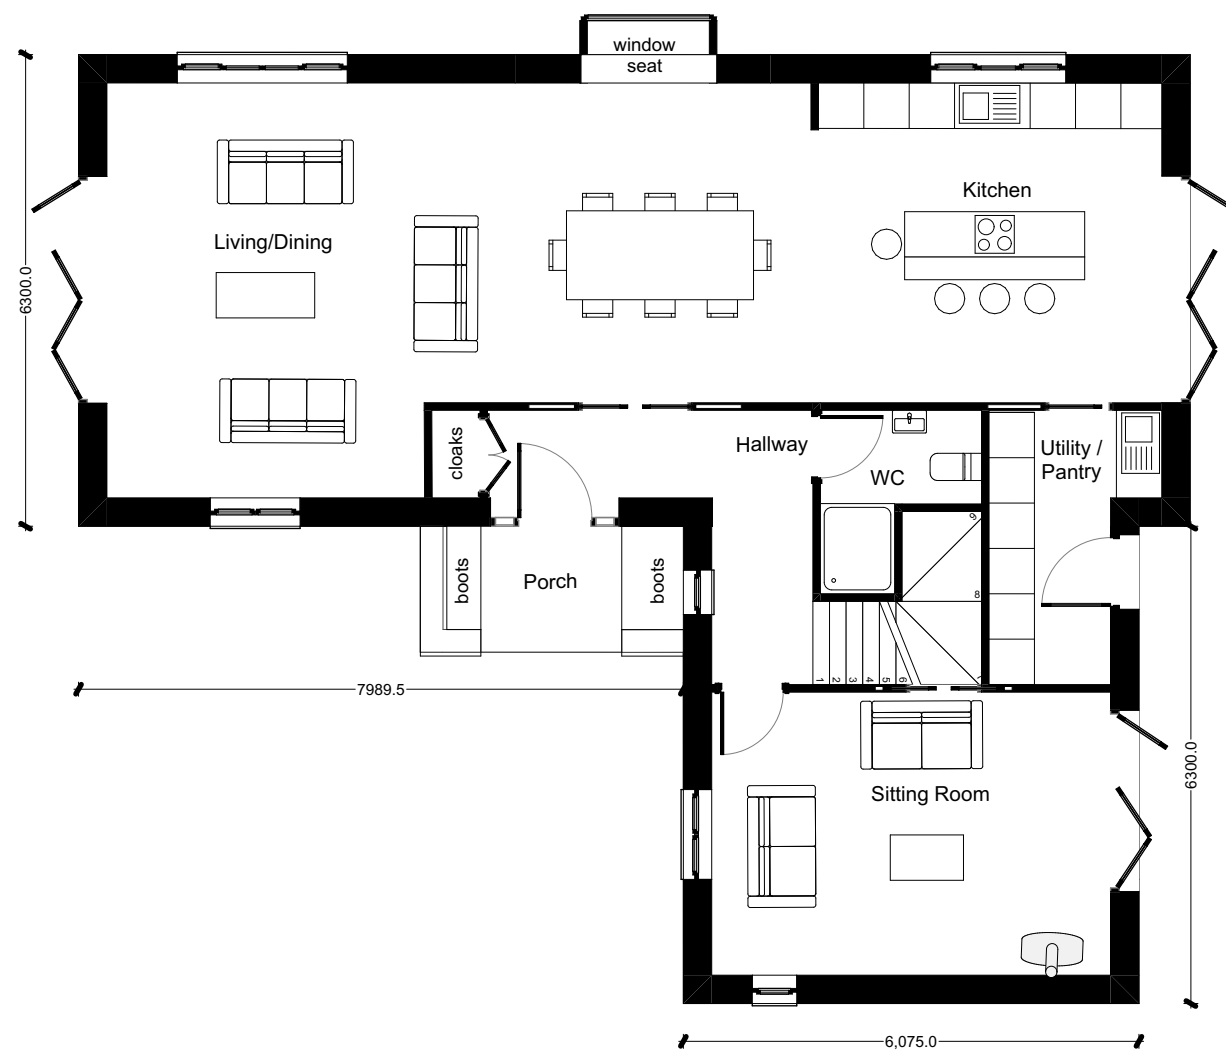


GROUND FLOOR PLAN 1:100

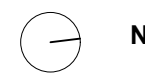

- MATERIALS KEY**
1. PANTILE ROOF
 2. RED FACING BRICK
 3. TIMBER CLADDING
 4. DOORS/WINDOWS - WHITE/GREY
 5. ROOF LIGHT - TO MATCH PAN TILE
 6. OAK PORCH WITH BRICK PLINTH

GROUND FLOOR AREA (GIA): 85.0m²
 FIRST FLOOR AREA (GIA): 85.0m²
TOTAL AREA (GIA): 190m²

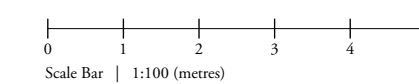

| Rev/ | Date | Description | By |
|------|------|-------------|----|
|------|------|-------------|----|

Player Roberts Bell

Barn 1, Shackerstone Farm,
 Car Colston, Nottinghamshire, NG13 8JB
 01949 21100 | hello@prb-a.com | www.prb-a.com

JOB TITLE
 Park Cottage, Fenton Lane, Stubton

DWG TITLE
 PLOT 2 - PLANS & ELEVATIONS

JOB REF_DWG_NO_REVISION
 22002-08-003_P2

STATUS
 SKETCH

| | | |
|--------------------------|-------------|----------------|
| PROJECT NUMBER 22-002 | DRAWN LH | SCALE 1:100 |
|--------------------------|-------------|----------------|

| | | |
|-----------|-----------------|---------------|
| A2 | DATE 06/2023 | CHECKED JP |
|-----------|-----------------|---------------|

This document and its design content is copyright of Player Roberts Bell Architects Ltd ©. It shall be read in conjunction with all other associated project information including models, specifications, schedules and related consultants documents. Do not scale from documents. All dimensions to be checked on site. Immediately report any discrepancies, errors or omissions on this document to the Originator, document to be used only for status noted. If in doubt ASK.