


FIRST FLOOR PLAN 1:100

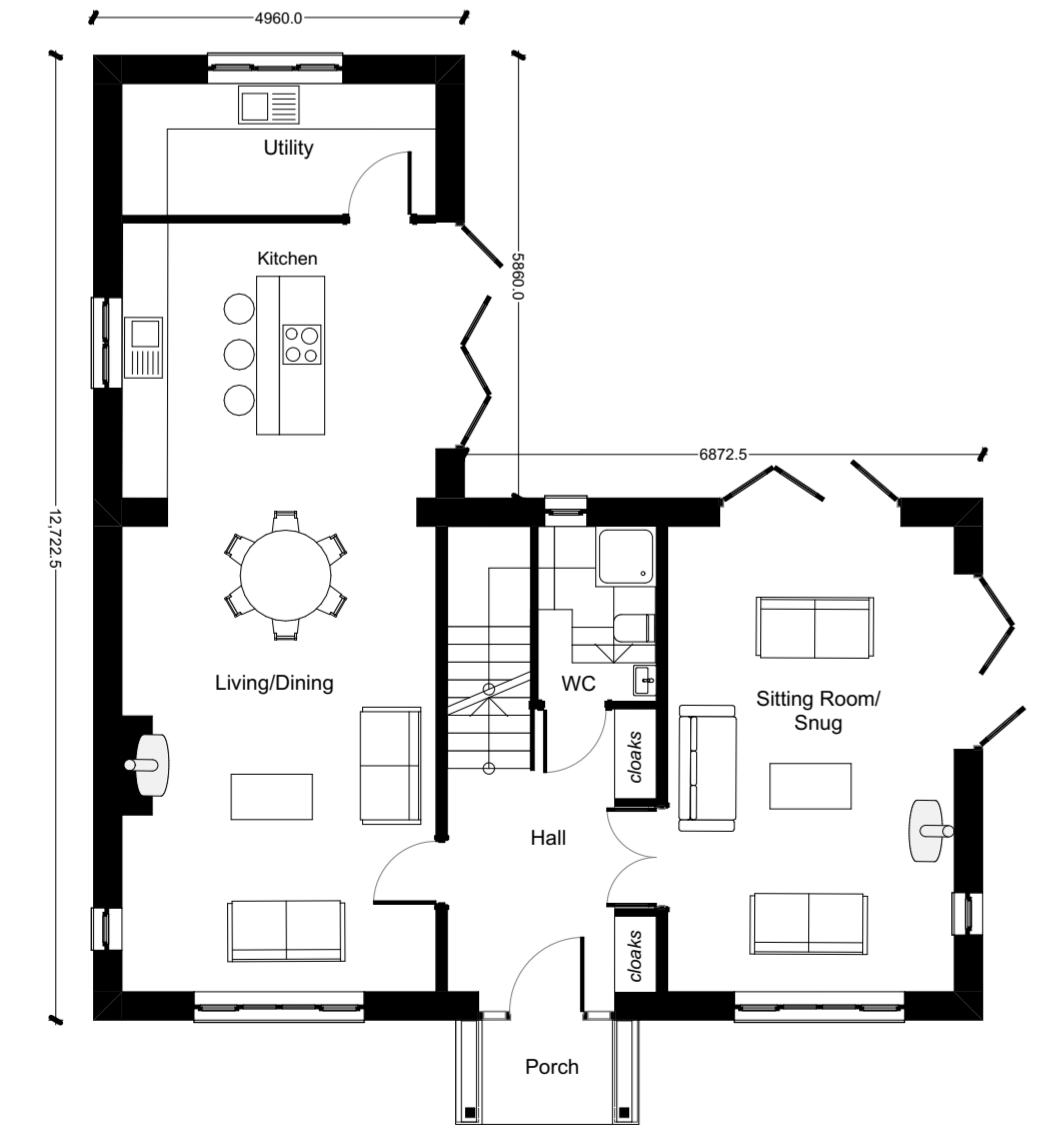

GROUND FLOOR PLAN 1:100




PROPOSED ELEVATION A 1:100



PROPOSED ELEVATION C 1:100



PROPOSED ELEVATION B 1:100

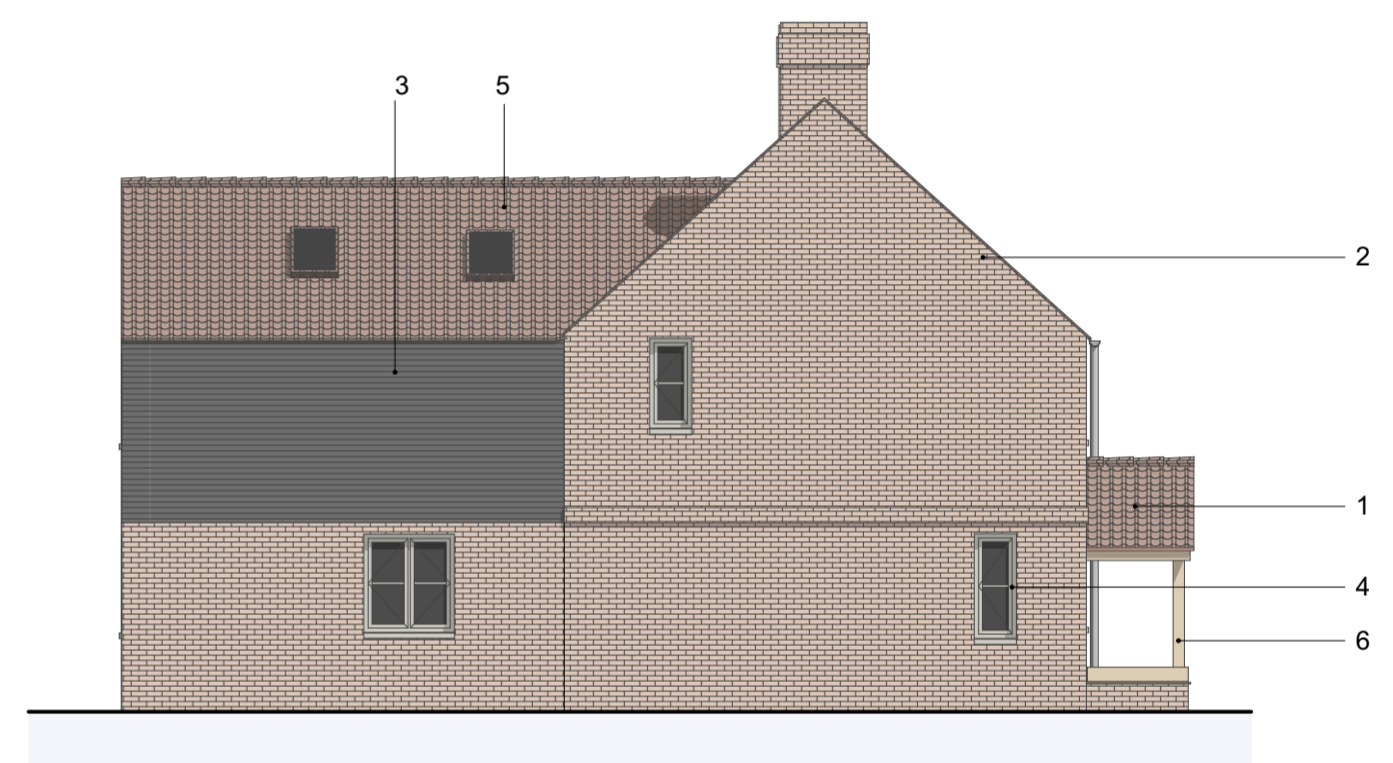


PROPOSED ELEVATION D 1:100

MATERIALS KEY

- 1. PANTILE ROOF
- 2. RED FACING BRICK
- 3. TIMBER CLADDING
- 4. DOORS/WINDOWS - WHITE/GREY
- 5. ROOF LIGHT - TO MATCH PAN TILE
- 6. OAK PORCH WITH BRICK PLINTH

GROUND FLOOR AREA (GIA): 91.8m²
 FIRST FLOOR AREA (GIA): 91.8m²
TOTAL AREA (GIA): 183.6m²

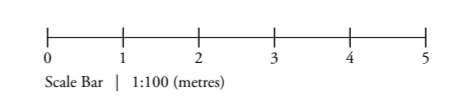

P1 16.10.21	PLANNING	LW
Rev/Date	Description	By



5 Bingham Enterprise Centre, Mercia Court,
 Bingham, Nottinghamshire, NG13 8QX
 01949 21100 | hello@akind-a.com | www.akind-a.com

JOB TITLE
 Park Cottage, Fenton Lane, Stubton

DWG TITLE
 PLOT 1 - PLANS & ELEVATIONS

JOB REF-SERIES-DWG NO. REVISION
 22002-08-102_P1

STATUS

PROJECT NUMBER 22-002	SCALE 1:100	A2
DRAWN	CHECKED	

This document and its design content is copyright of AnotherKind Architects Ltd ©. It shall be read in conjunction with all other associated project information including models, specifications, schedules and related consultants documents. Do not scale from documents. All dimensions to be checked on site. Immediately report any discrepancies, errors or omissions on this document to the Originator document to be used only for status noted. If in doubt ASK.