


PROPOSED ELEVATION A 1:100


PROPOSED ELEVATION B 1:100

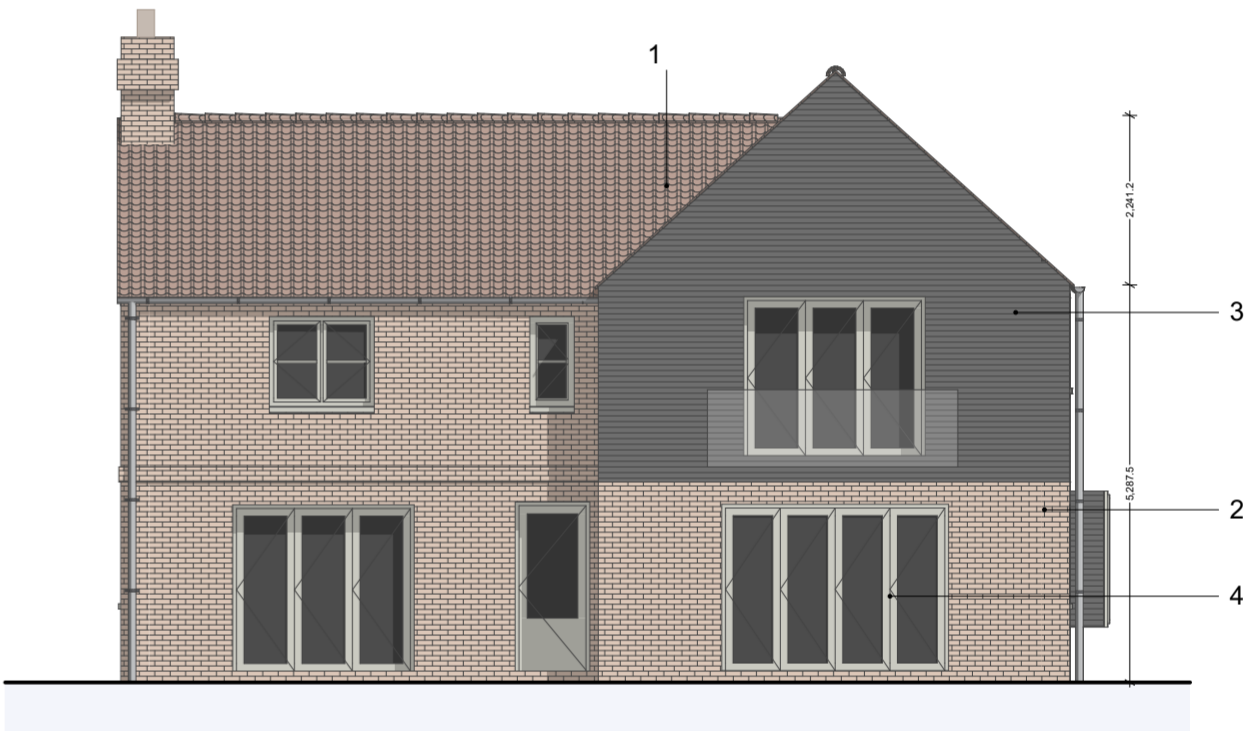

PROPOSED ELEVATION C 1:100



PROPOSED ELEVATION D 1:100

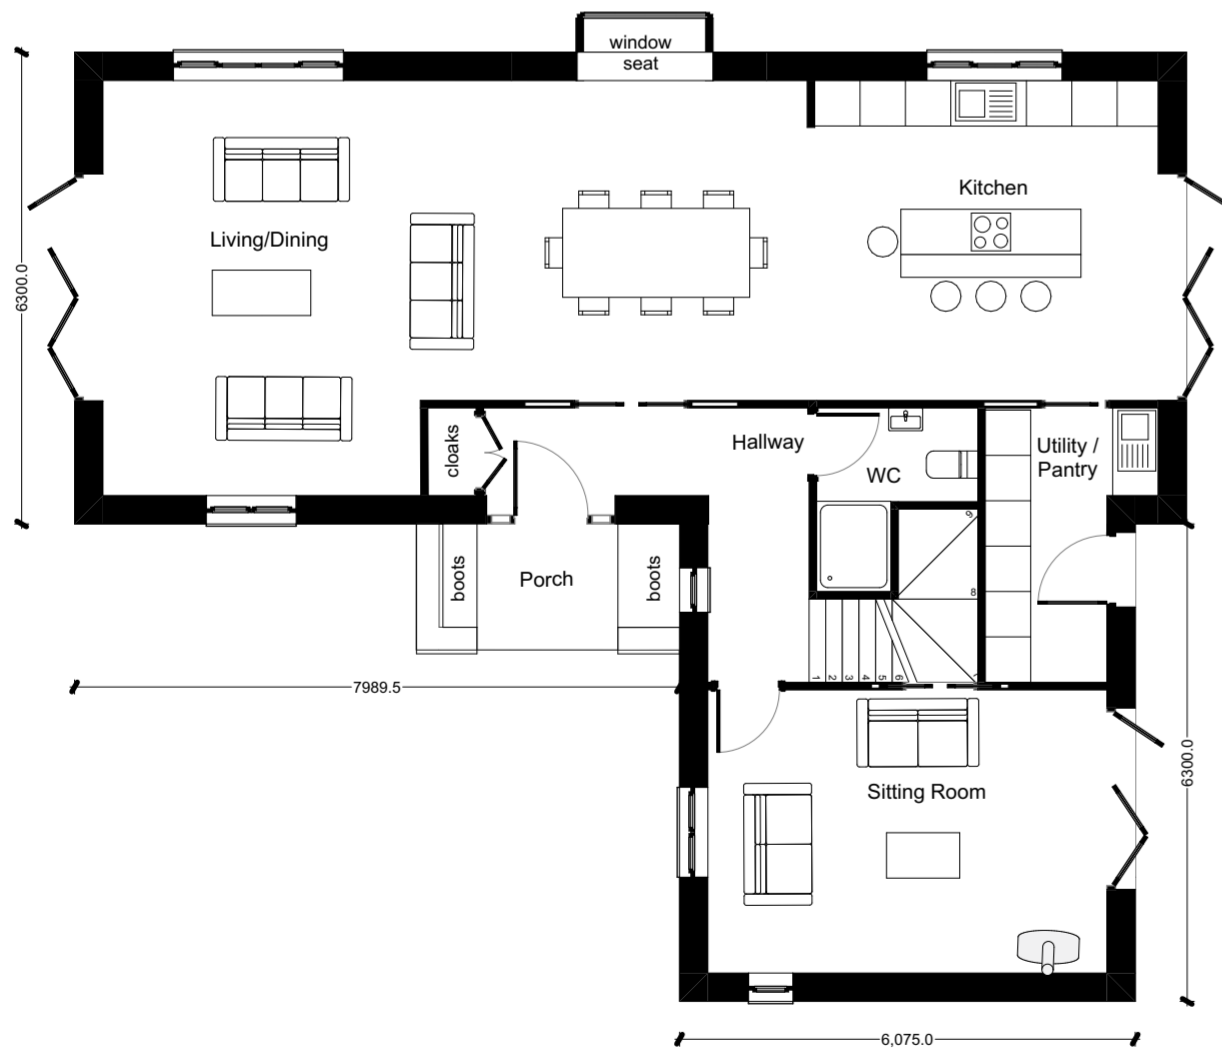


GROUND FLOOR PLAN 1:100



- MATERIALS KEY**
1. PANTILE ROOF
  2. RED FACING BRICK
  3. TIMBER CLADDING
  4. DOORS/WINDOWS - WHITE/GREY
  5. ROOF LIGHT - TO MATCH PAN TILE
  6. OAK PORCH WITH BRICK PLINTH

GROUND FLOOR AREA (GIA): 85.0m<sup>2</sup>  
 FIRST FLOOR AREA (GIA): 85.0m<sup>2</sup>  
**TOTAL AREA (GIA): 190m<sup>2</sup>**

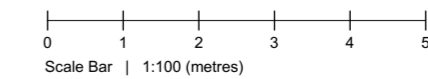

Rev/Date	Description	By
P2 06.02.24	REVISED PLANNING	LW
P1 16.10.21	PLANNING	LW



5 Bingham Enterprise Centre, Mercia Court,  
 Bingham, Nottinghamshire, NG13 8QX  
 01949 21100 | hello@akind-a.com | www.akind-a.com

JOB TITLE  
 Park Cottage, Fenton Lane, Stubton

DWG TITLE  
 PLOT 2 - PLANS & ELEVATIONS

JOB REF-SERIES-DWG NO. REVISION  
 22002-08-103\_PL

STATUS

PROJECT NUMBER 22-002	SCALE 1:100	A2
DRAWN	CHECKED	

This document and its design content is copyright of AnotherKind Architects Ltd ©. It shall be read in conjunction with all other associated project information including models, specifications, schedules and related consultants documents. Do not scale from documents. All dimensions to be checked on site. Immediately report any discrepancies, errors or omissions on this document to the Originator document to be used only for status noted. If in doubt ASK.