



NOTES

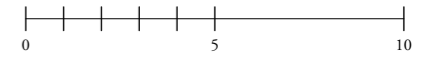

Scale Bar | 1:200 (mm)

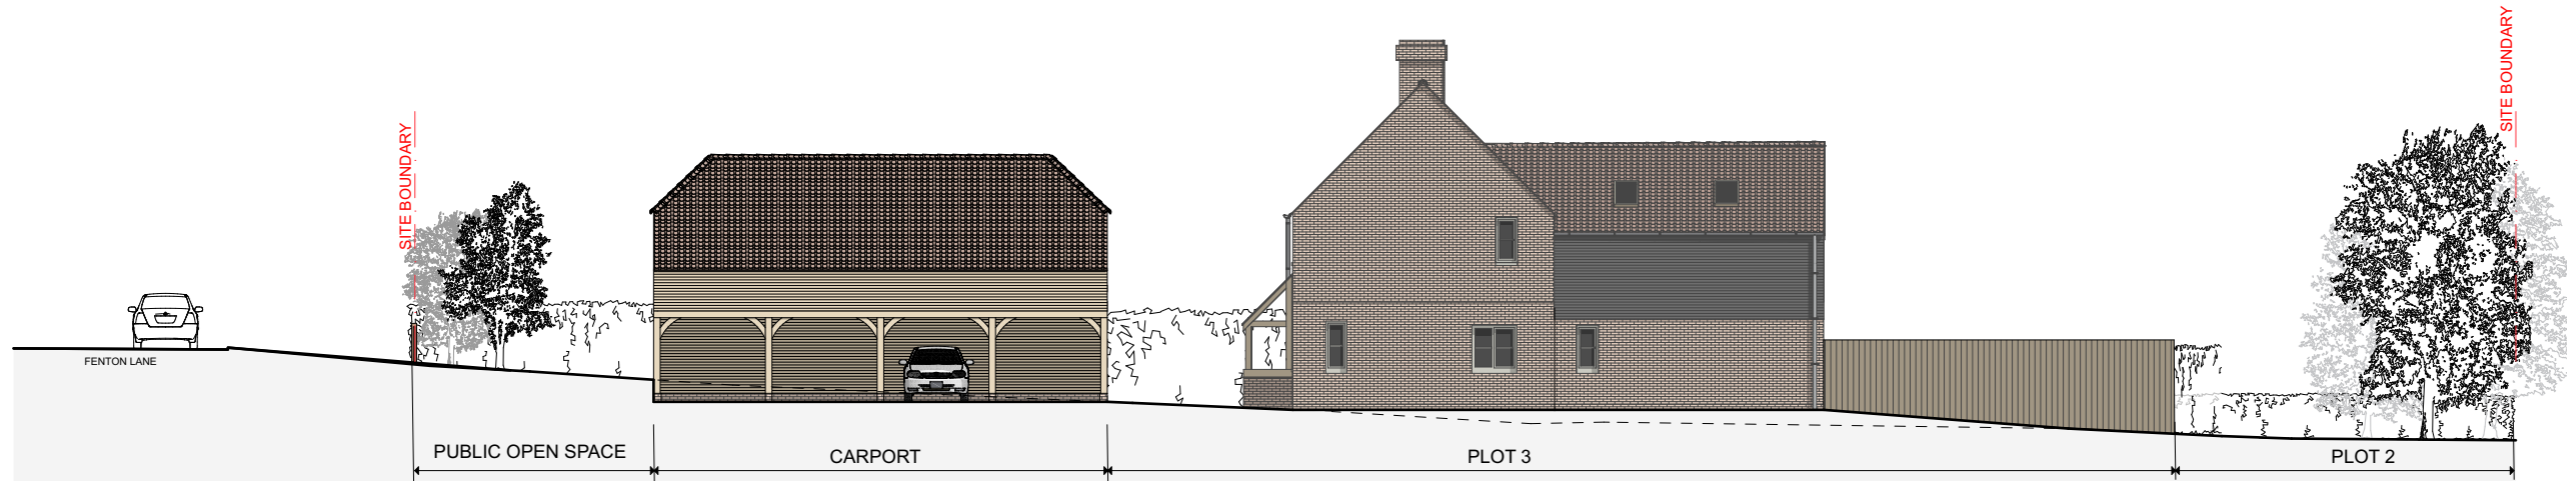

SKETCH SITE SECTION A - A



SKETCH SITE SECTION B - B

Rev	Date	Description	By
-----	------	-------------	----

**Player
Roberts
Bell** ↘

Barn 1, Shackerdale Farm,
Car Colston, Nottinghamshire, NG13 8JB
01949 21100 | hello@prb-a.com | www.prb-a.com

JOB TITLE
Park Cottage, Fenton Lane, Stubton

DWG TITLE
PROPOSED SITE SECTIONS

JOB REF_DWG NO._REVISION
22002-08-006_P2

STATUS
SKETCH

PROJECT NUMBER	DRAWN	SCALE
22-002	LH	1:200, 1:20
A3	DATE 06/2023	CHECKED JP

This document and its design content is copyright of Player Roberts Bell Architects Ltd ©. It shall be read in conjunction with all other associated project information including models, specifications, schedules and related consultants documents. Do not scale from documents. All dimensions to be checked on site. Immediately report any discrepancies, errors or omissions on this document to the Originator, document to be used only for status noted. If in doubt ASK.