



1:100

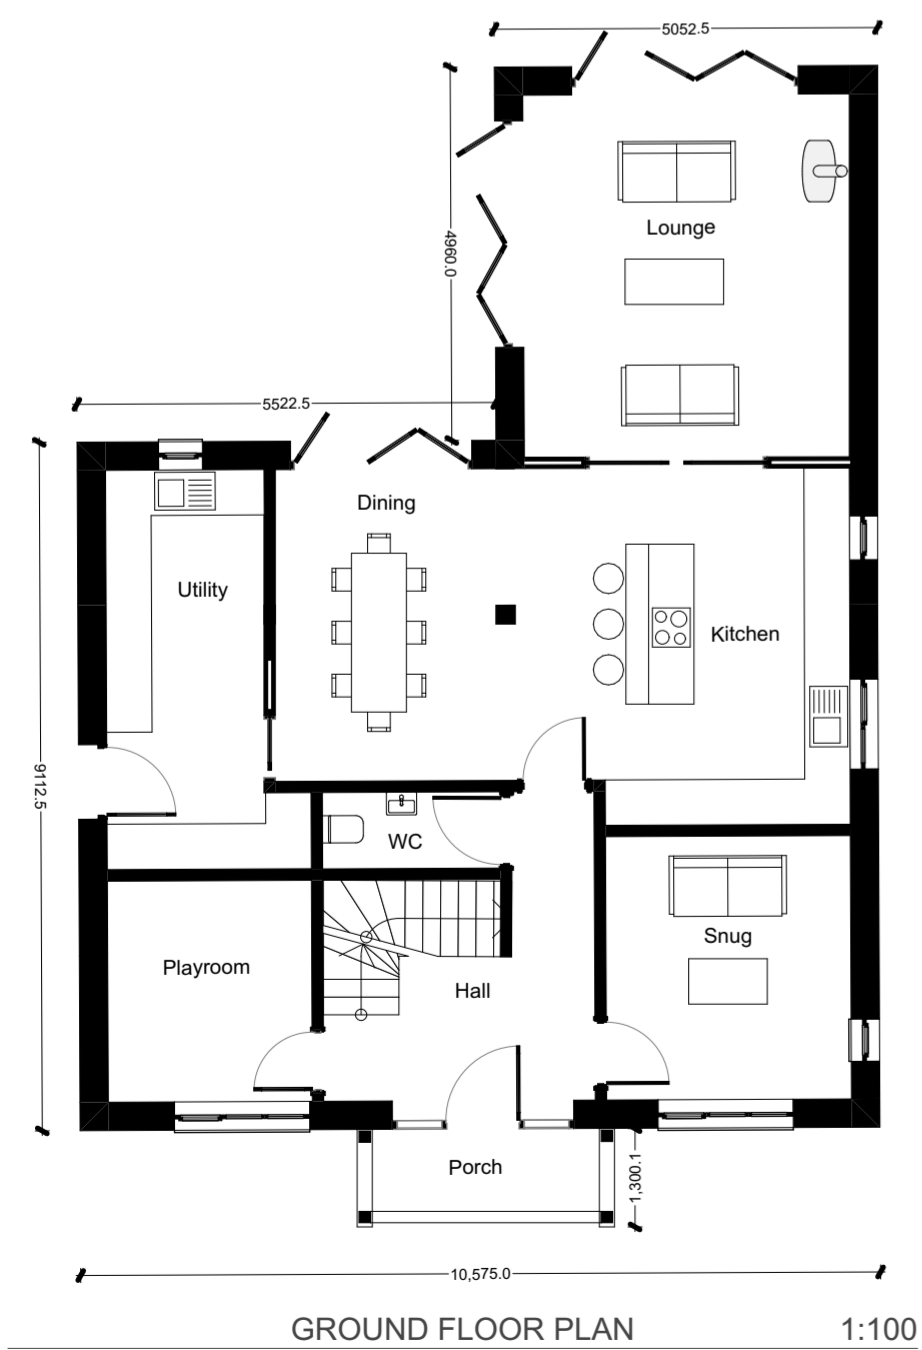

NOTES

- MATERIALS KEY**
1. PAN TILE ROOF
  2. RED FACING BRICK
  3. TIMBER CLADDING
  4. DOORS/WINDOWS - WHITE/GREY
  5. ROOF LIGHT - TO MATCH PAN TILE
  - 6 OAK PORCH WITH BRICK PLINTH

GROUND FLOOR AREA (GIA): 106.0m<sup>2</sup>  
 FIRST FLOOR AREA (GIA): 96.0m<sup>2</sup>  
**TOTAL AREA (GIA): 202m<sup>2</sup>**

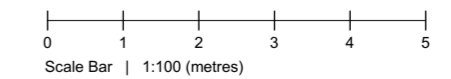

P2 06.02.24	REVISED PLANNING	LW
P1 16.10.21	PLANNING	LW
Rev/Date	Description	By



3 Bingham Enterprise Centre, Merida Court,  
 Bingham, Nottinghamshire, NG13 9JX  
 01949 21100 | hello@akind-a.com | www.akind-a.com

JOB TITLE  
 Park Cottage, Fenton Lane, Stubton

DWG TITLE  
 PLOT 3 - PLANS & ELEVATIONS

JOB REF-SERIES-DWG NO. REVISION  
 22002-08-104\_P2

STATUS

PROJECT NUMBER 22-002	SCALE 1:100	A2
DRAWN	CHECKED	

This document and its design content is copyright of AnotherKind Architects Ltd ©. It shall be read in conjunction with all other associated project information including models, specifications, schedules and related consultants documents. Do not scale from documents. All dimensions to be checked on site. Immediately report any discrepancies, errors or omissions on this document to the Originator document to be used only for status noted. If in doubt ASK.