



Legend	
—	Fence
—	Wallface
—	Road edge
—	Eaves level
—	Ridge level
2.81	Spot level
IC	Inspection cover
—	Overgrowth/hedge
FL	Floor level
—	Gate

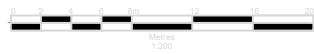

- BUILDING A : Recently erected timber framed/boarded reception/store
- BUILDING B : Recently erected replacement Kennels
- BUILDING C : Existing building recently re-cladded with metal sheets
- BUILDING D : Proposed cattery block
- SOLAR ARRAY

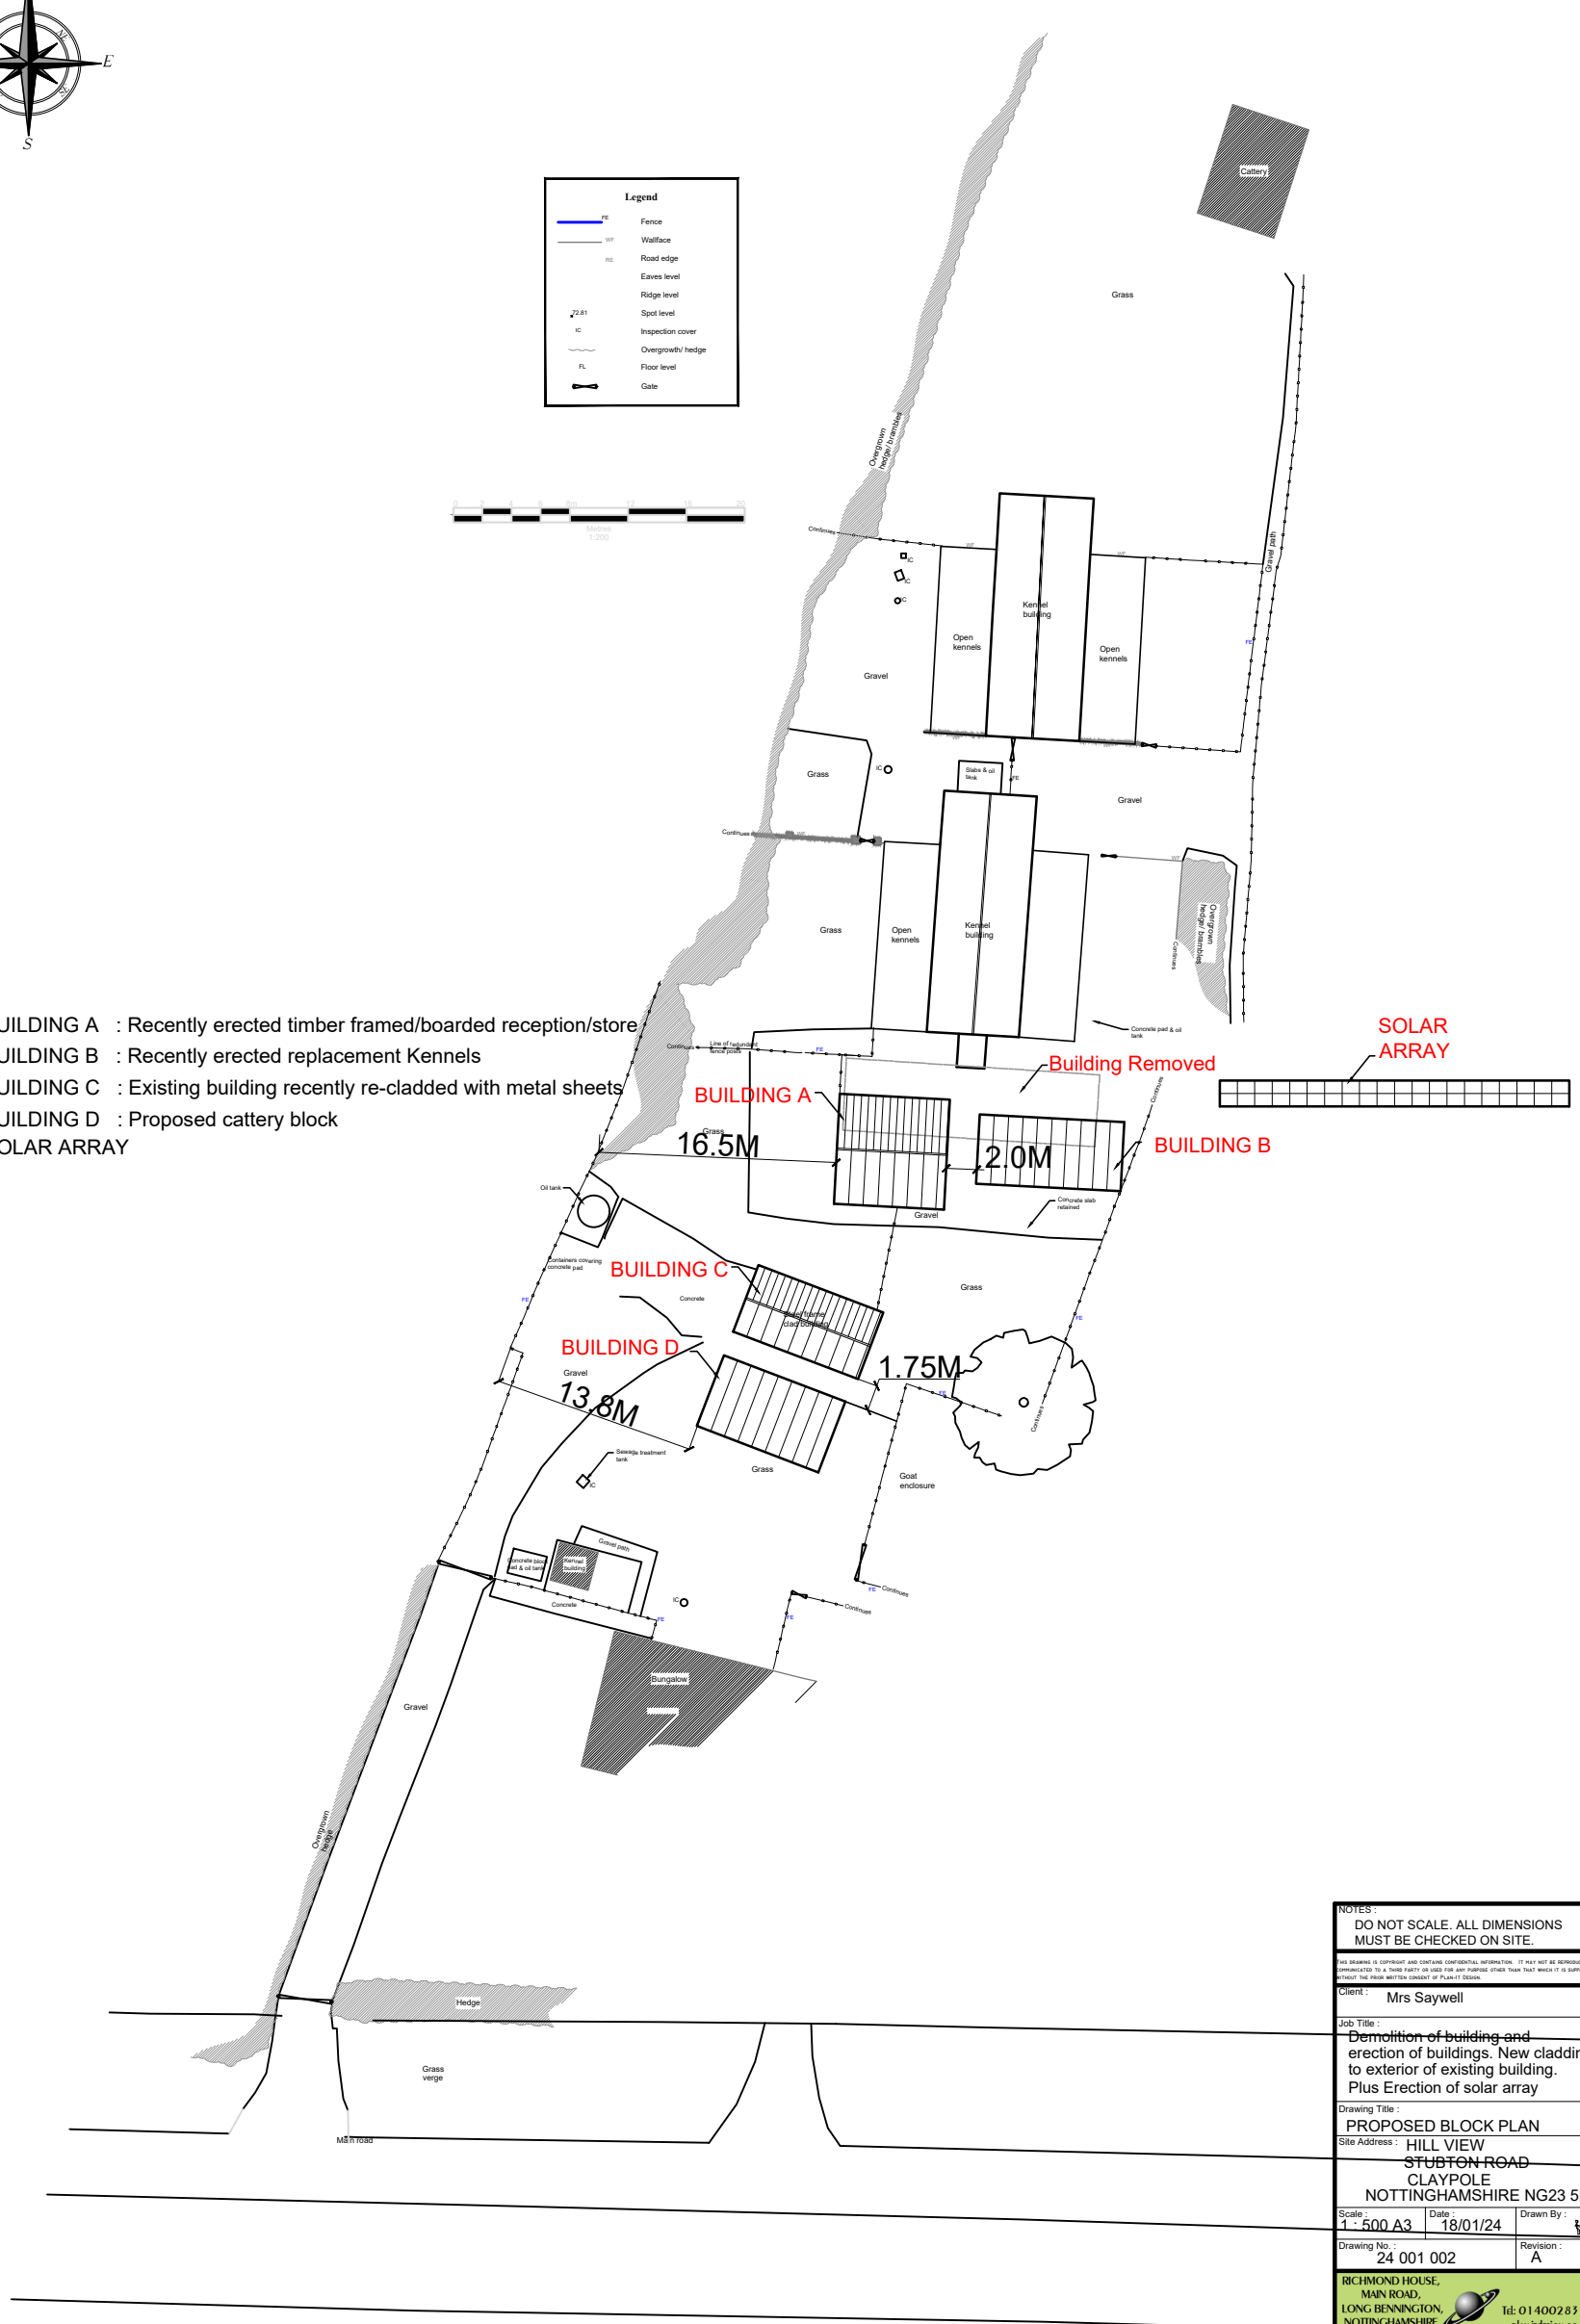

NOTES:
DO NOT SCALE. ALL DIMENSIONS MUST BE CHECKED ON SITE.

This drawing is copyright and contains confidential information. It may not be reproduced or disseminated in any form without the prior written consent of Plan-IT Design.

Client: Mrs Saywell

Job Title: Demolition of building and erection of buildings. New cladding to exterior of existing building. Plus Erection of solar array

Drawing Title: PROPOSED BLOCK PLAN

Site Address: HILL VIEW
STUBTON ROAD
CLAYPOLE
NOTTINGHAMSHIRE NG23 5BP

Scale: 1:500 A3	Date: 18/01/24	Drawn By: [Signature]
Drawing No: 24 001 002	Revision: A	

RICHMOND HOUSE,
MAIN ROAD,
LONG BENNINGTON,
NOTTINGHAMSHIRE
NG23 7DJ

Id: 01400283166
plevidesign.co.uk

**PLAN-IT
DESIGN**