



NOTES

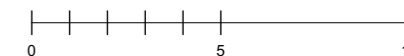

Scale Bar | 1:200 (mm)



SKETCH SITE SECTION A - A

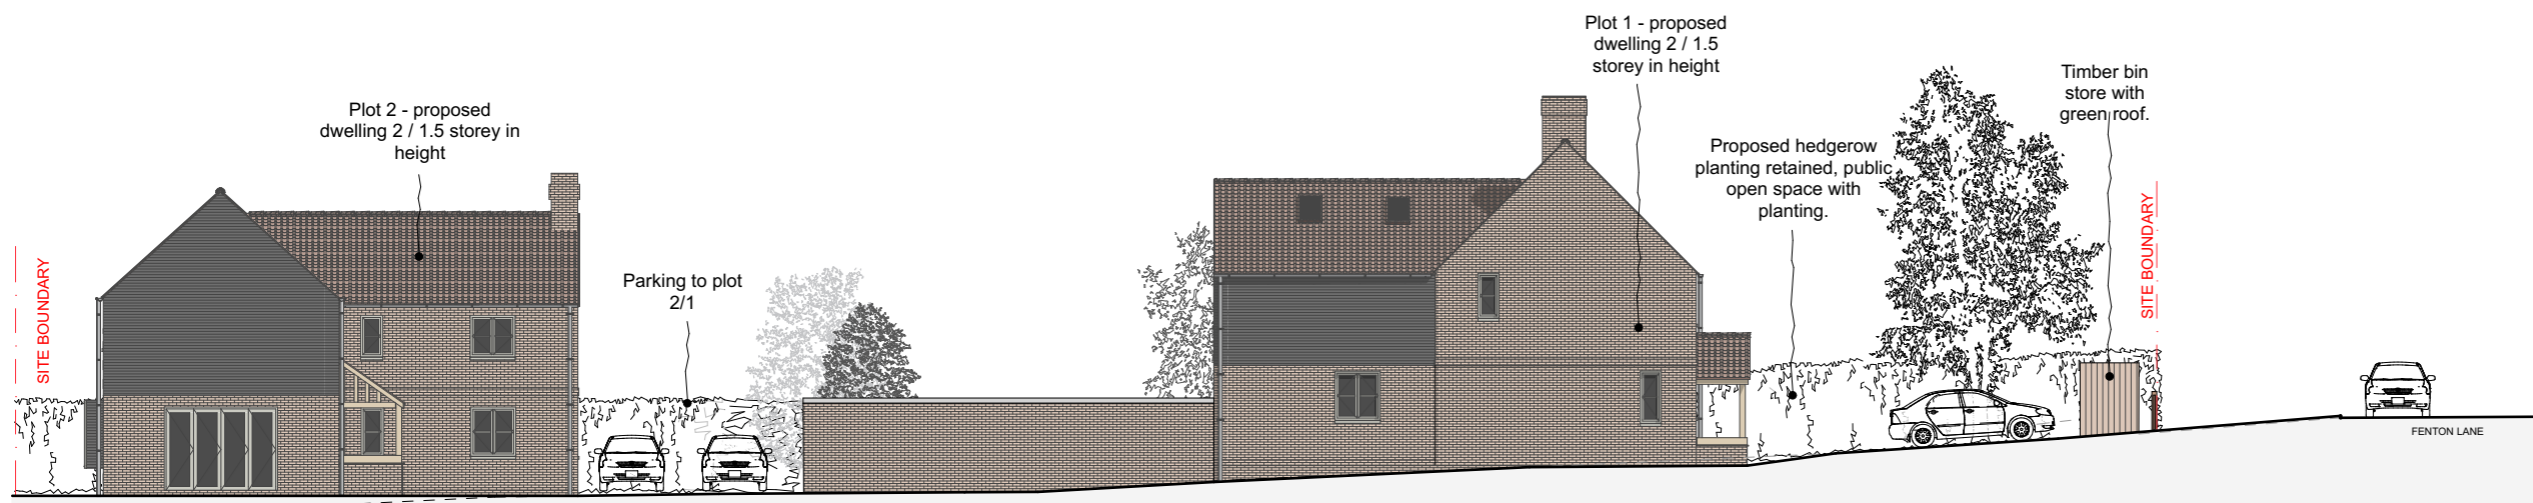

SKETCH SITE SECTION B - B

P2 06.02.24	REVISED PLANNING	LW
P1 16.10.21	PLANNING	LW

Rev	Date	Description	By
-----	------	-------------	----



5 Bingham Enterprise Centre, Mercia Court,
Bingham, Nottinghamshire, NG13 8QX
01949 21100 | hello@akind-a.com | www.akind-a.com

JOB TITLE
Park Cottage, Fenton Lane, Stubton

DWG TITLE
PROPOSED SITE SECTIONS

JOB REF-SERIES-DWG NO. REVISION
22002-08-006_P2

STATUS

PROJECT NUMBER 22-002		SCALE 1:200, 1:20	A3
DRAWN	CHECKED		

This document and its design content is copyright of Anotherkind Architects Ltd ©. It shall be read in conjunction with all other associated project information including models, specifications, schedules and related consultants documents. Do not scale from documents. All dimensions to be checked on site. Immediately report any discrepancies, errors or omissions on this document to the Originator, document to be used only for status noted. If in doubt ASK.