

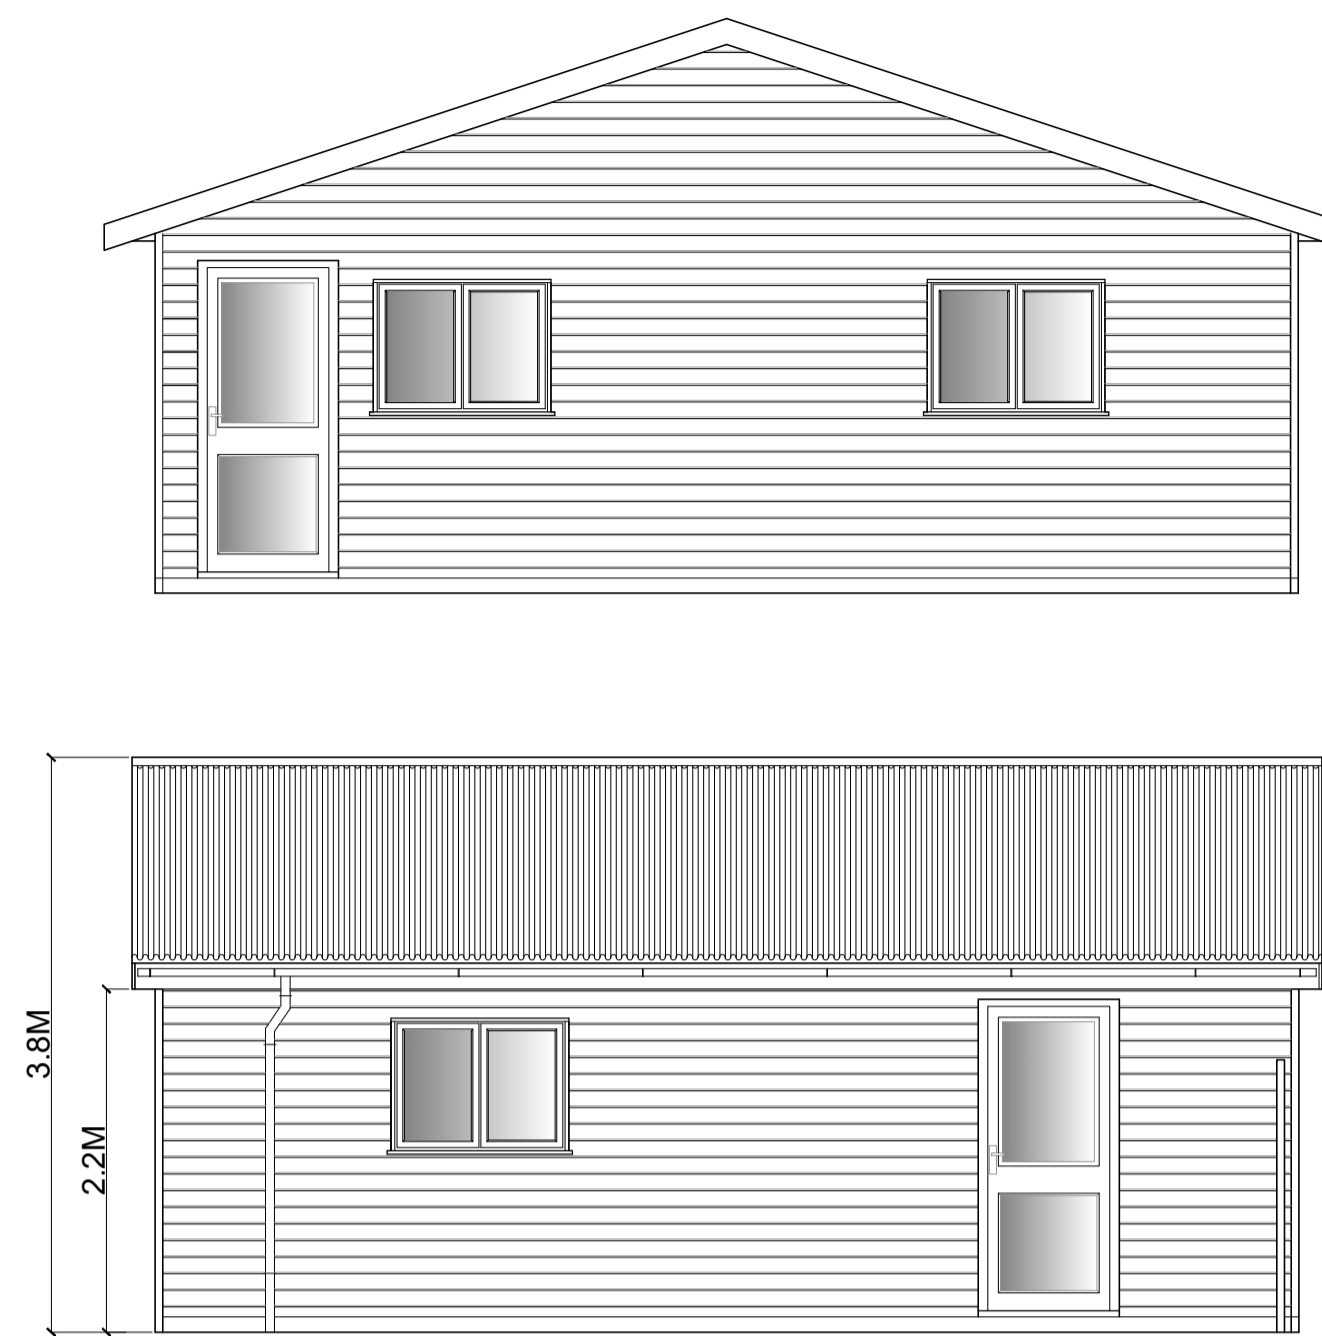
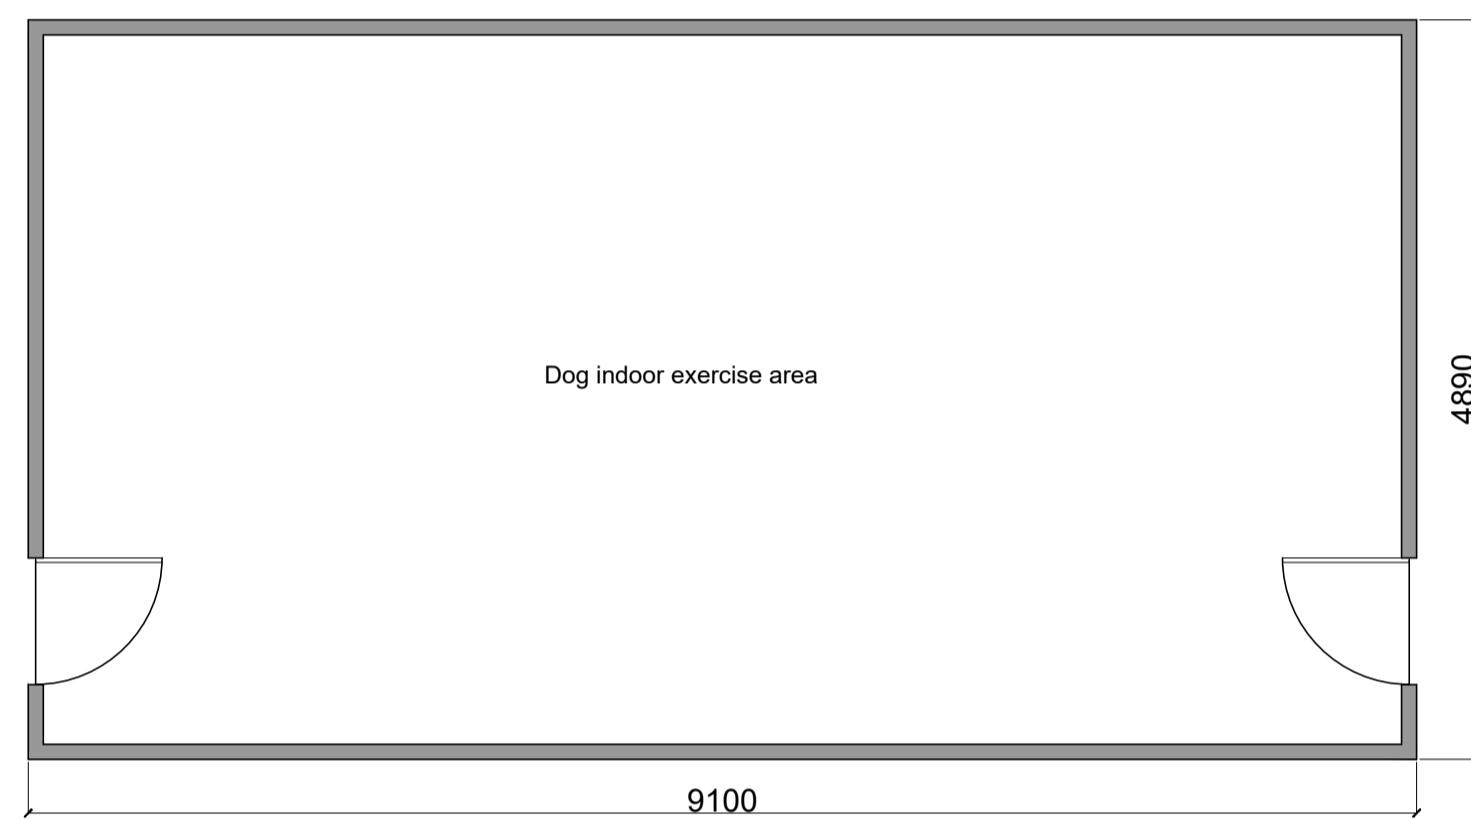
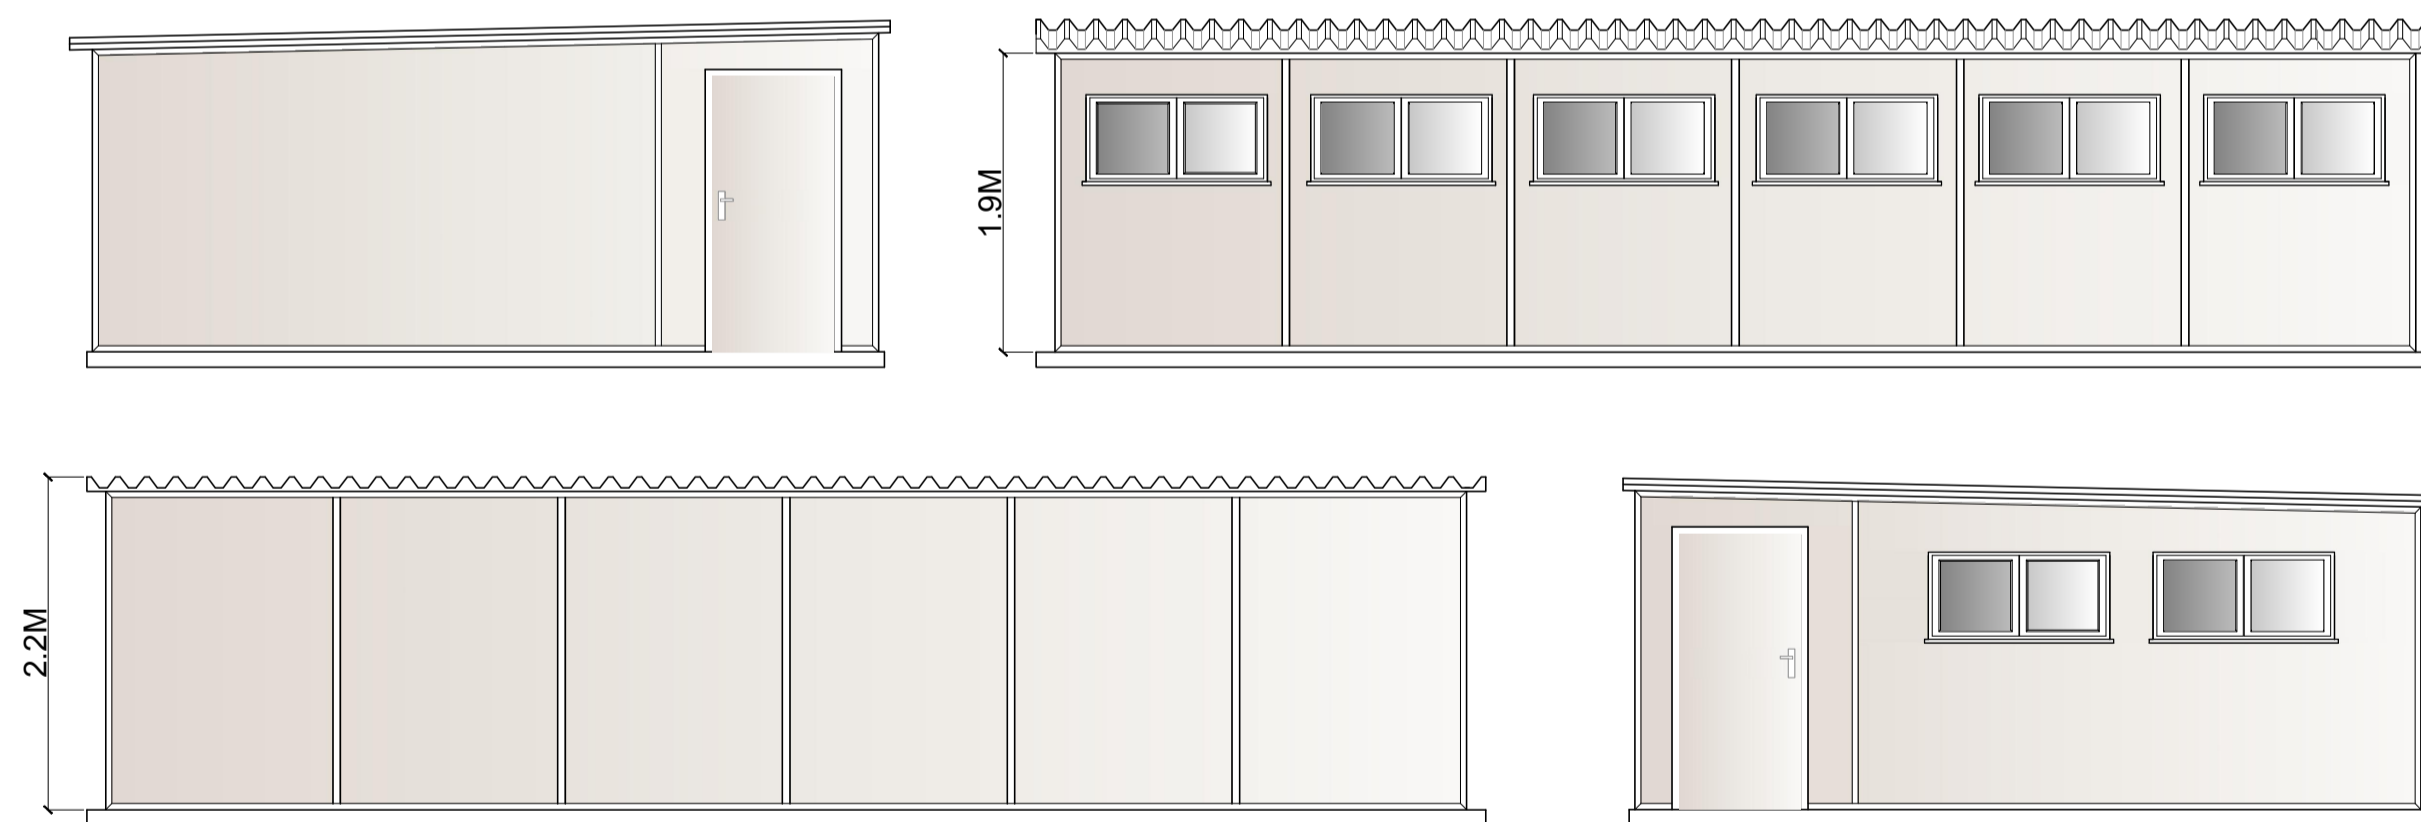




**BUILDING C (DOG PLAY AREA)**

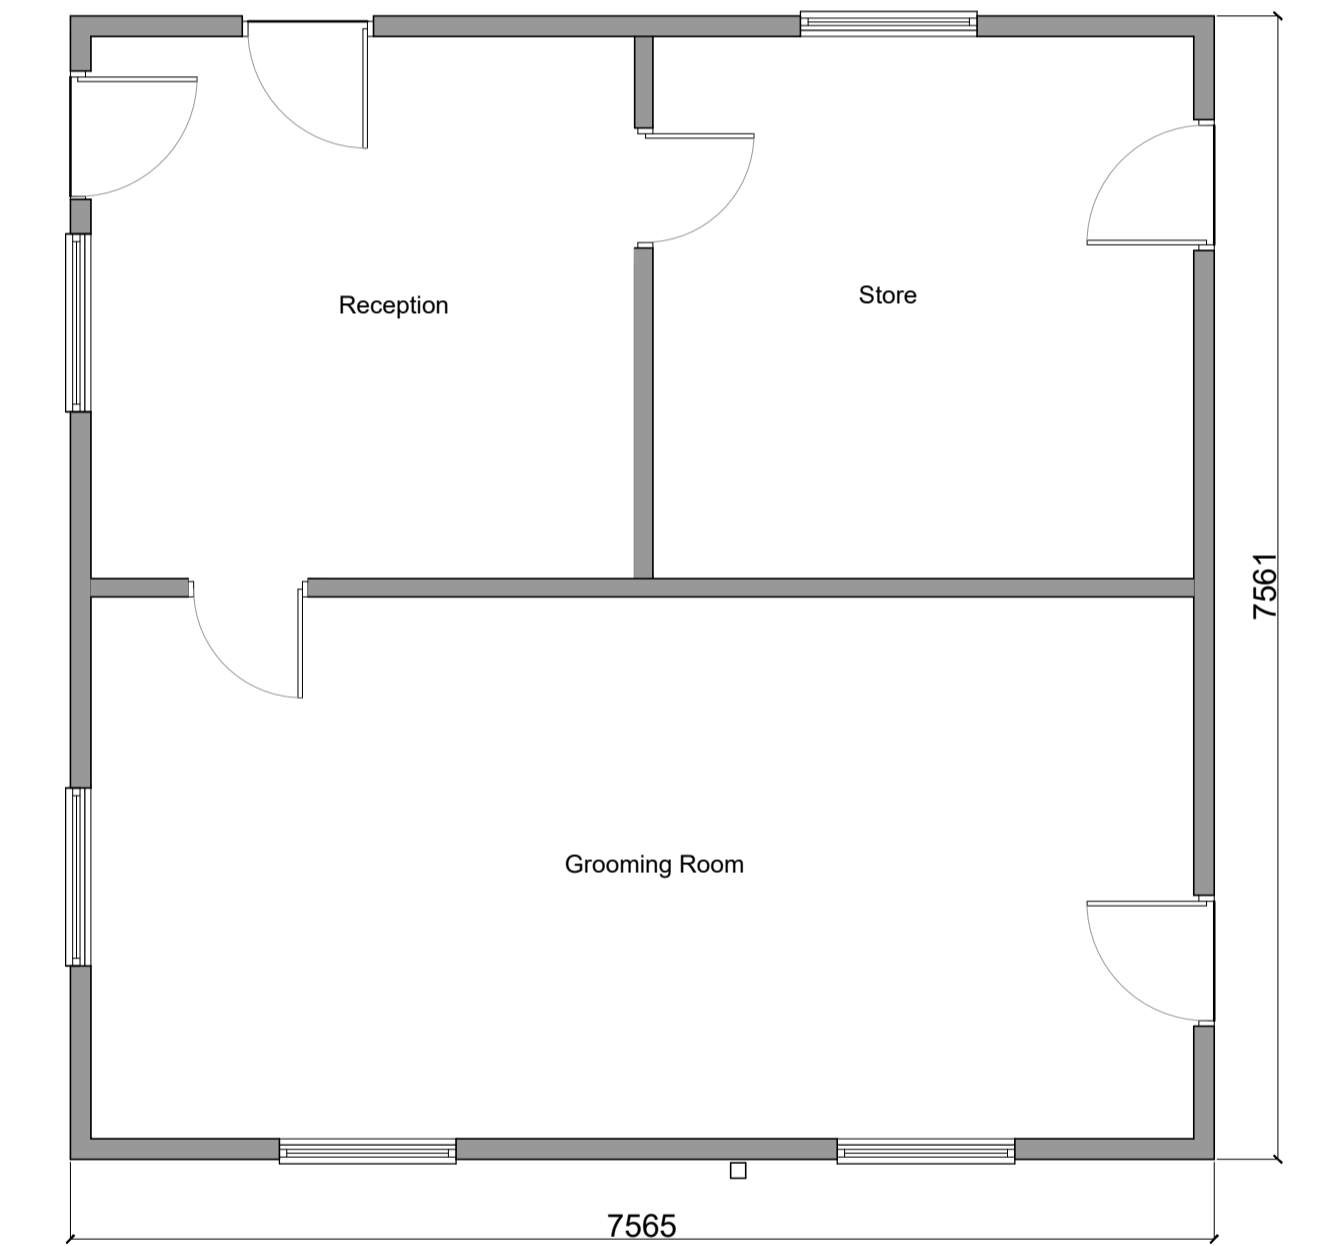


**BUILDING A (RECEPTION)**

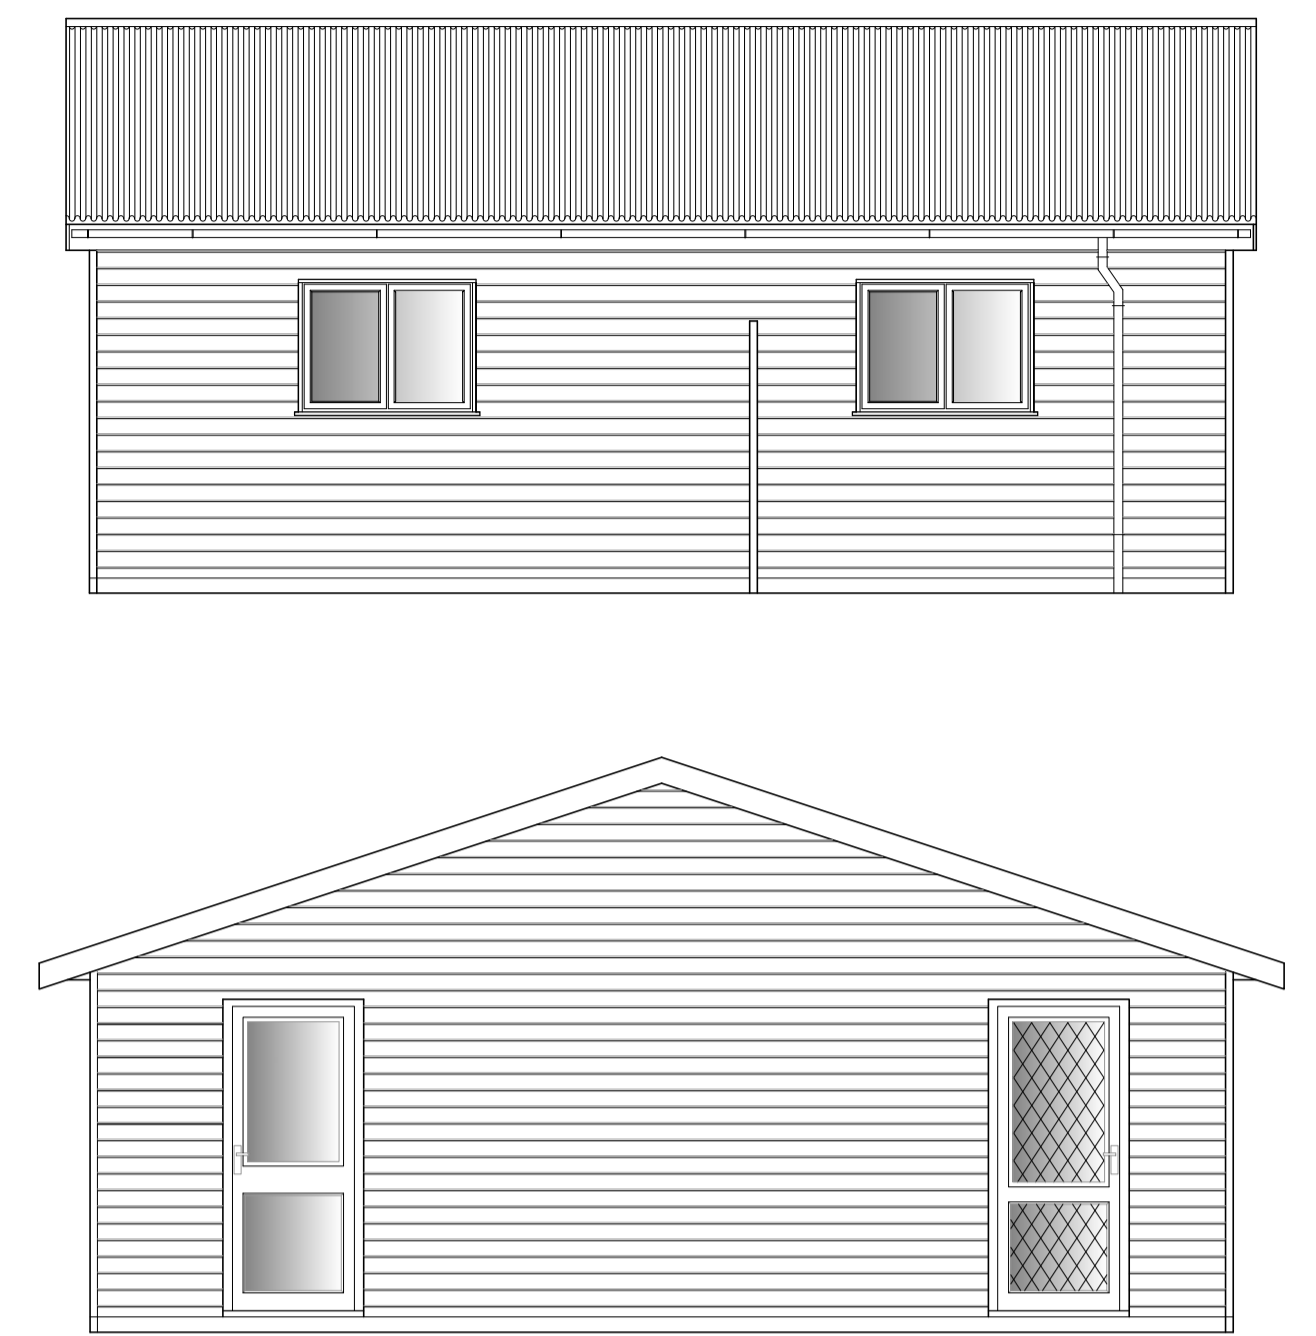

**BUILDING D (CATTERY)**

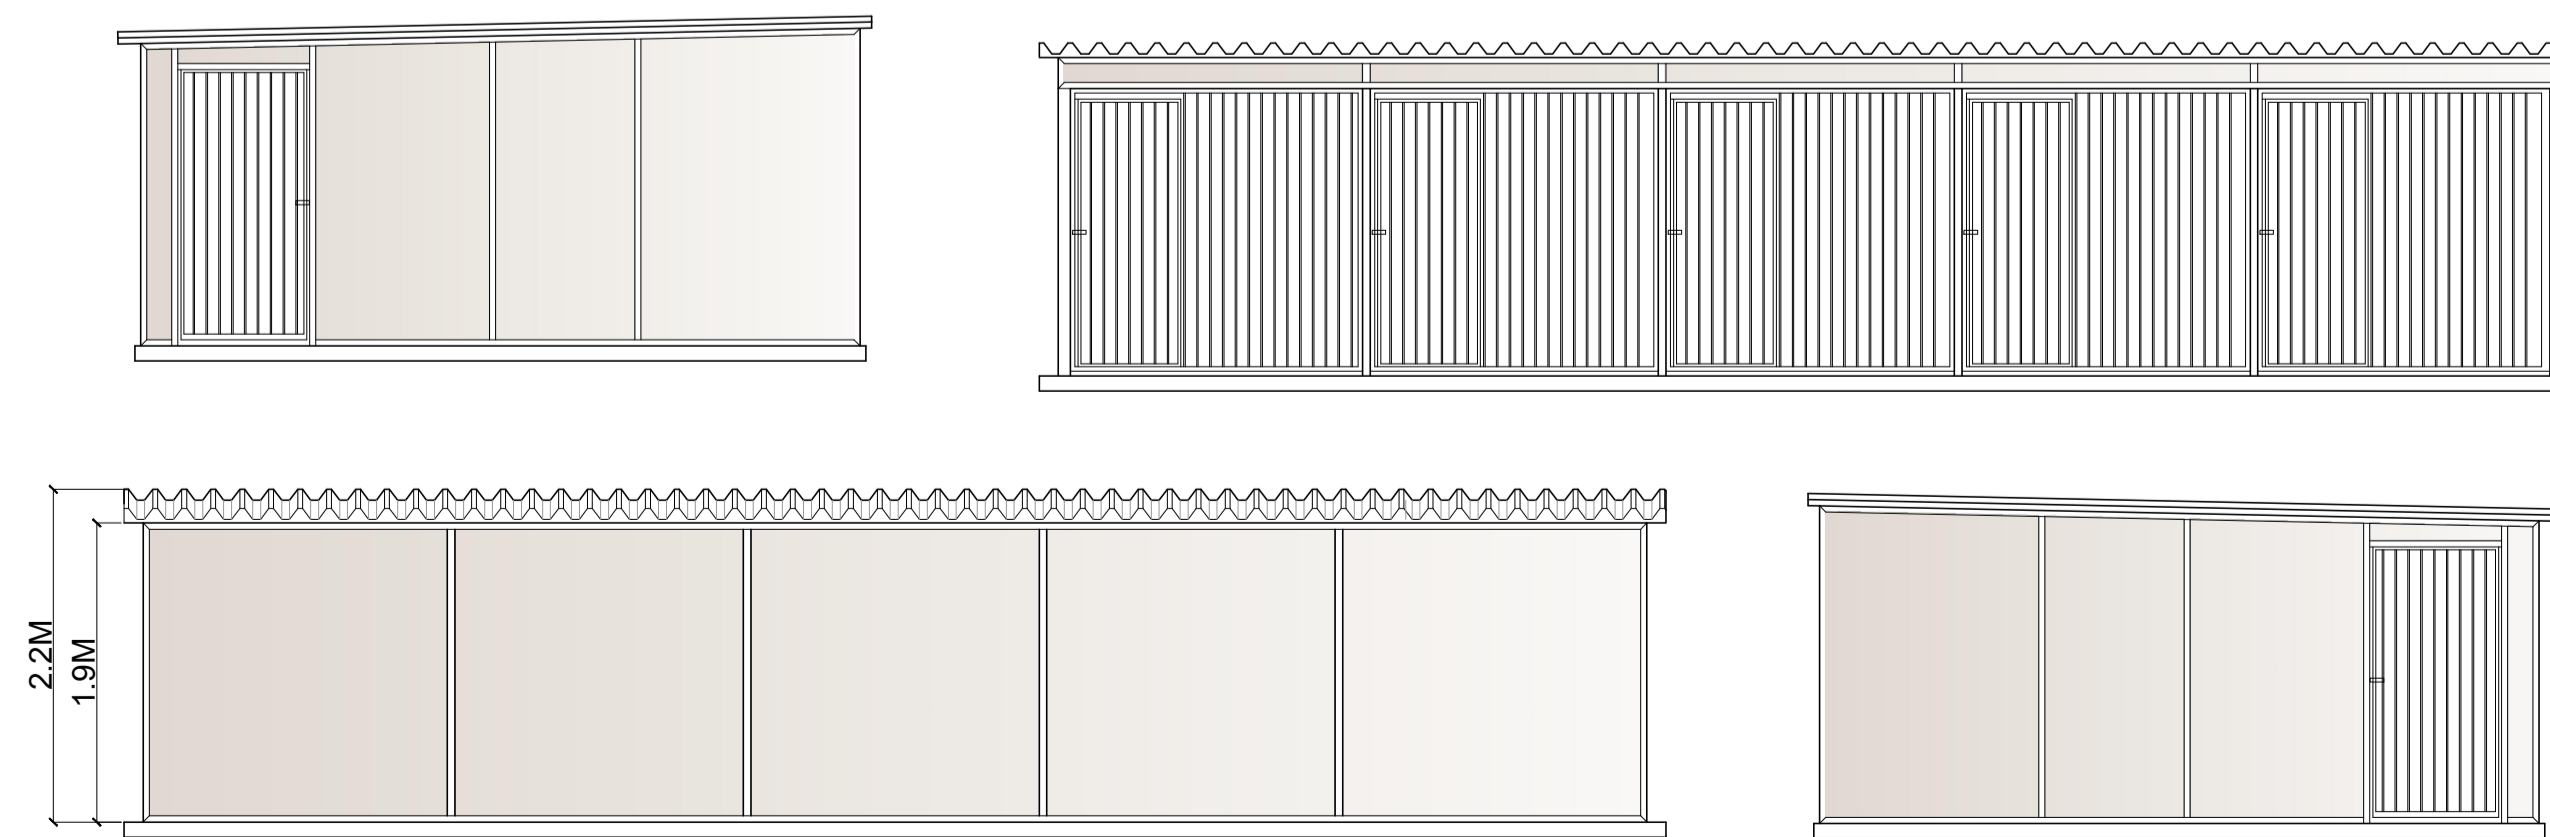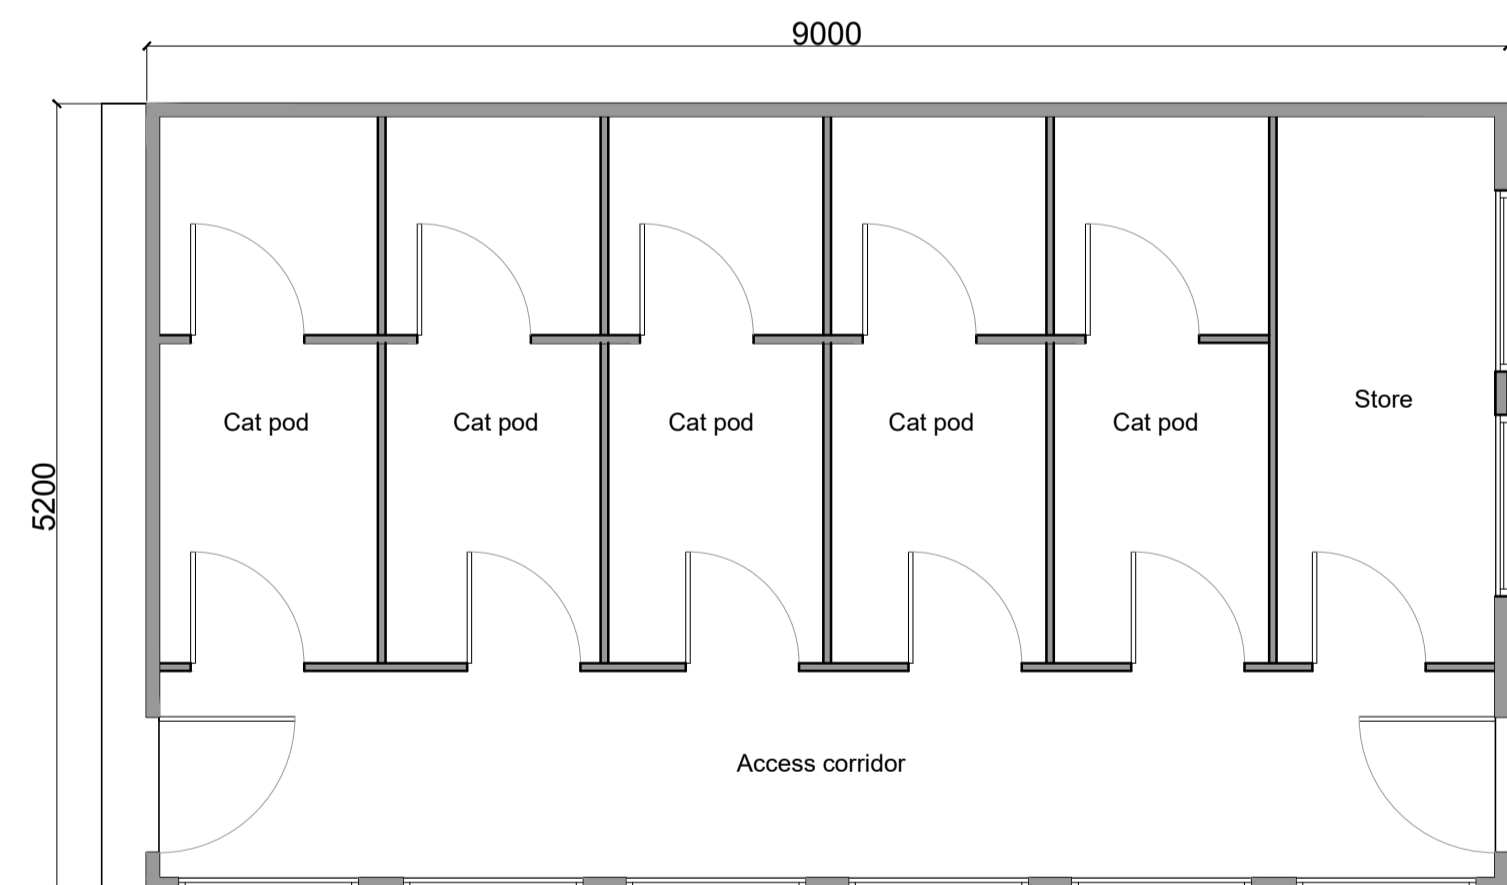

**BUILDING B (KENNELS)**

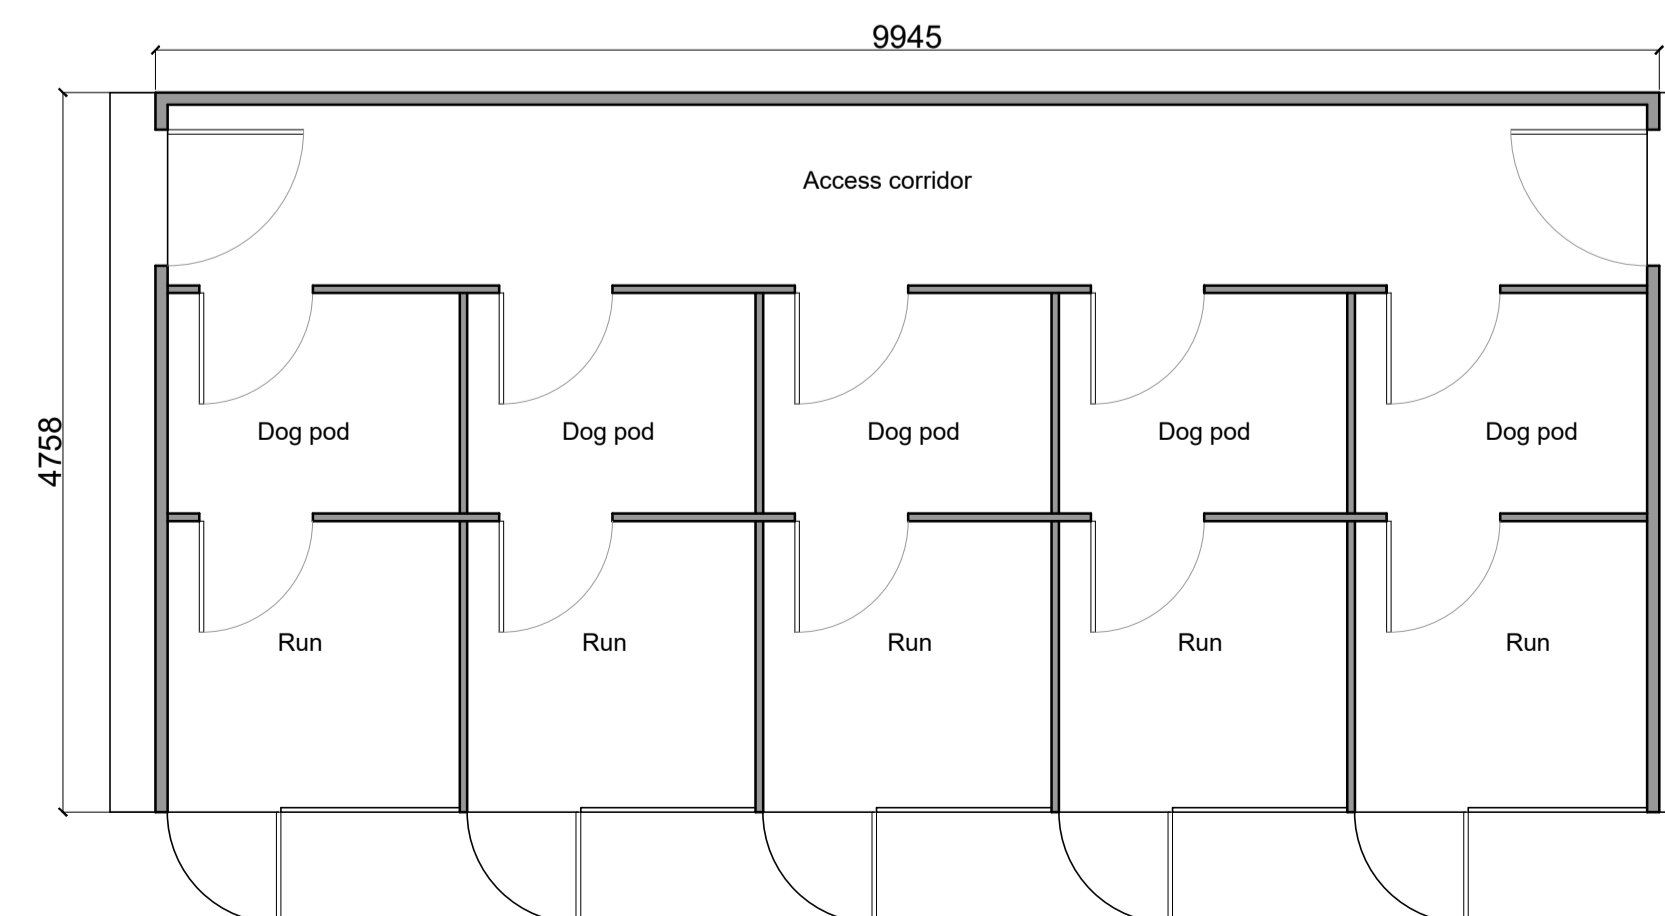

**NOTES:**  
DO NOT SCALE. ALL DIMENSIONS MUST BE CHECKED ON SITE.

THIS DRAWING IS COPYRIGHT AND CONFIDENTIAL INFORMATION. IT MAY NOT BE REPRODUCED OR TRANSMITTED IN ANY FORM OR BY ANY MEANS, ELECTRONIC OR MECHANICAL, WITHOUT THE PRIOR WRITTEN CONSENT OF PLAN-IT DESIGN.

Client: Mrs Saywell

Job Title: Demolition of building and erection of buildings. New cladding to exterior of existing building. Plus Erection of solar array

Drawing Title: PROPOSED PLANS, ELEVATIONS

Site Address: HILL VIEW STUBTON ROAD CLAYPOLE NOTTINGHAMSHIRE NG23 5BP

Scale: 1:50 Date: 18/01/24 Drawn By:

Drawing No.: 23-001 001 Revision:

RICHMOND HOUSE, MAIN ROAD, LONG BENNINGTON, NOTTINGHAMSHIRE NG23 5DJ  
Tel: 01400283166  
planitdesign.co.uk

**PLAN-IT DESIGN**